
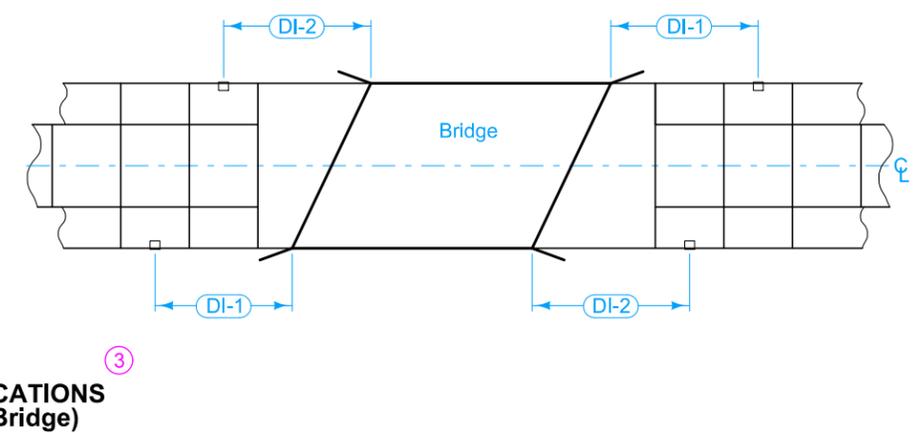
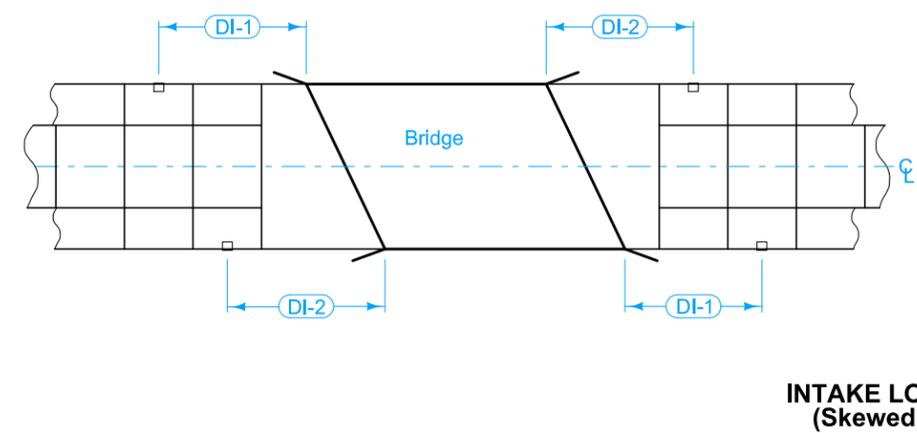
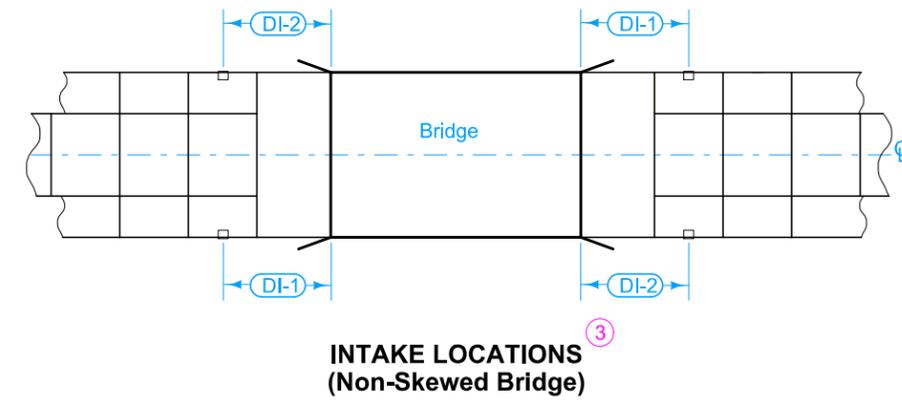
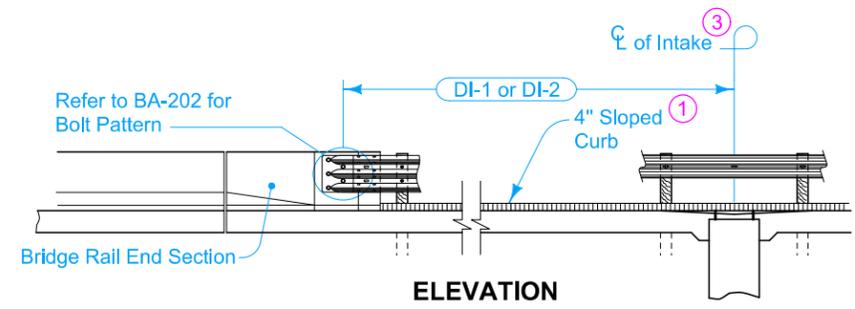


Price bid for "Intake for Bridge End Drain, SW-538" is full compensation for furnishing, installing, and constructing the Bridge End Drain as shown.

- ① Refer to BR-201, BR-202, BR-203, BR-204, or BR-205 for details of 4 inch sloped curb.
- ② Continue 4 inch Sloped Curb 5 feet beyond centerline of intake, then transition to no curb as shown on PV-102.
- ③ DI-1 and DI-2 distances measured from center of bolt hole pattern. Locate center of intake 6 feet or more from the nearest transverse pavement joint and between guardrail posts to allow for storm sewer outlet. Joints are determined by the bridge approach section.

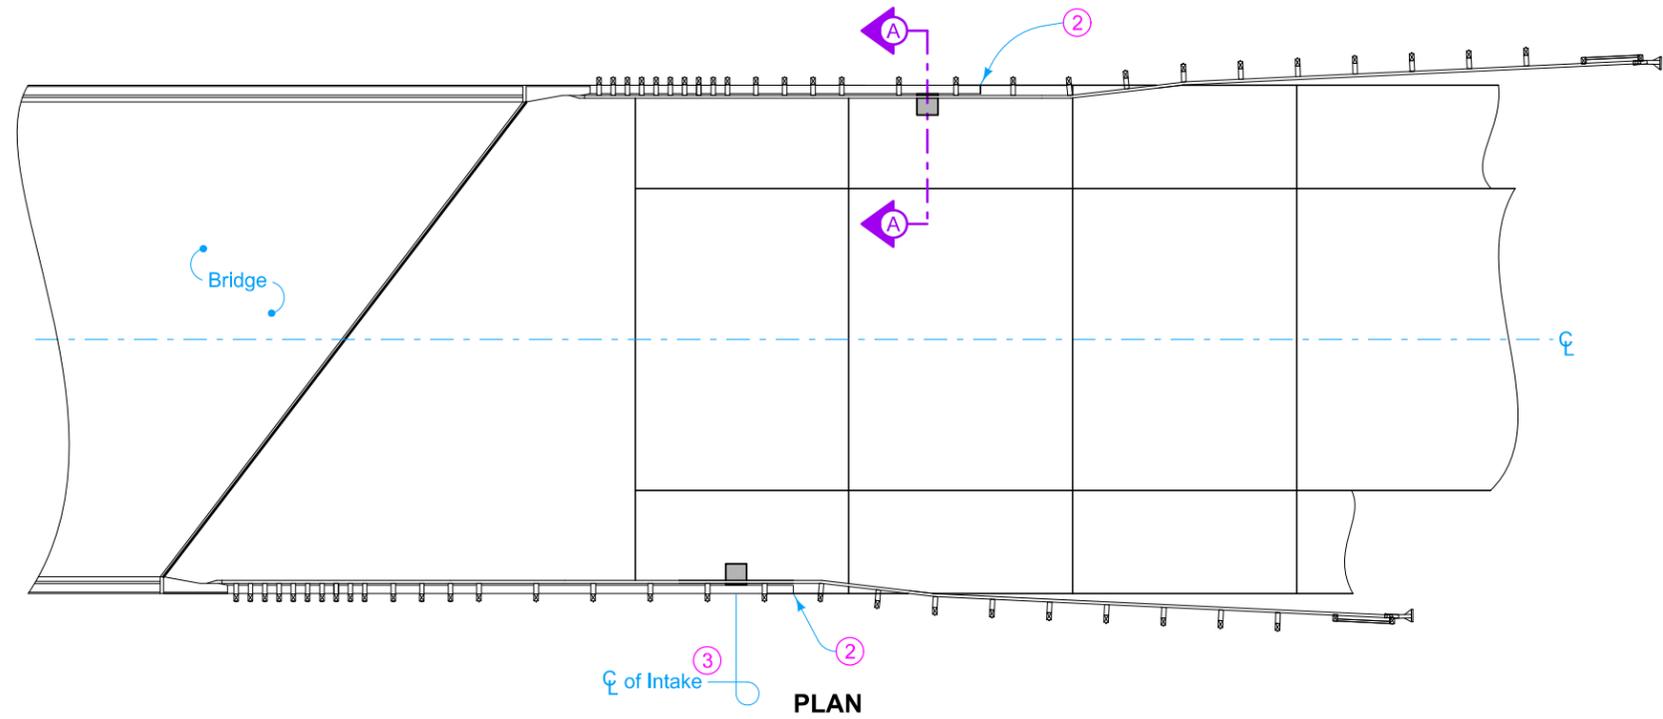

Possible Contract Items:
Intake for Bridge End Drain, SW-539



Possible Tabulation:
104-8

	REVISION	
	2	04-19-22
STANDARD ROAD PLAN		SW-539
		SHEET 1 of 5

REVISIONS: Removed shoulder panels.

Shawn Miller
APPROVED BY DESIGN METHODS ENGINEER

**INTAKE FOR BRIDGE END DRAIN
(WITH LETDOWN)**

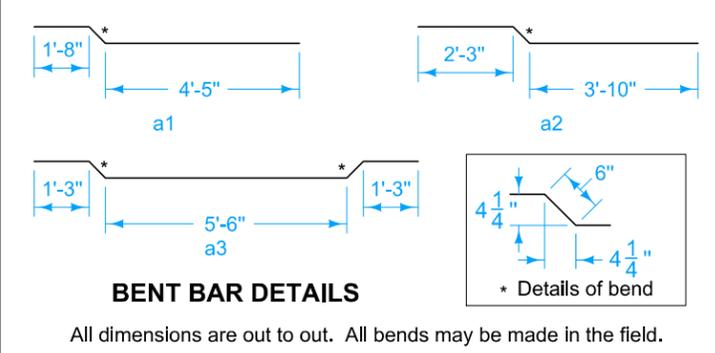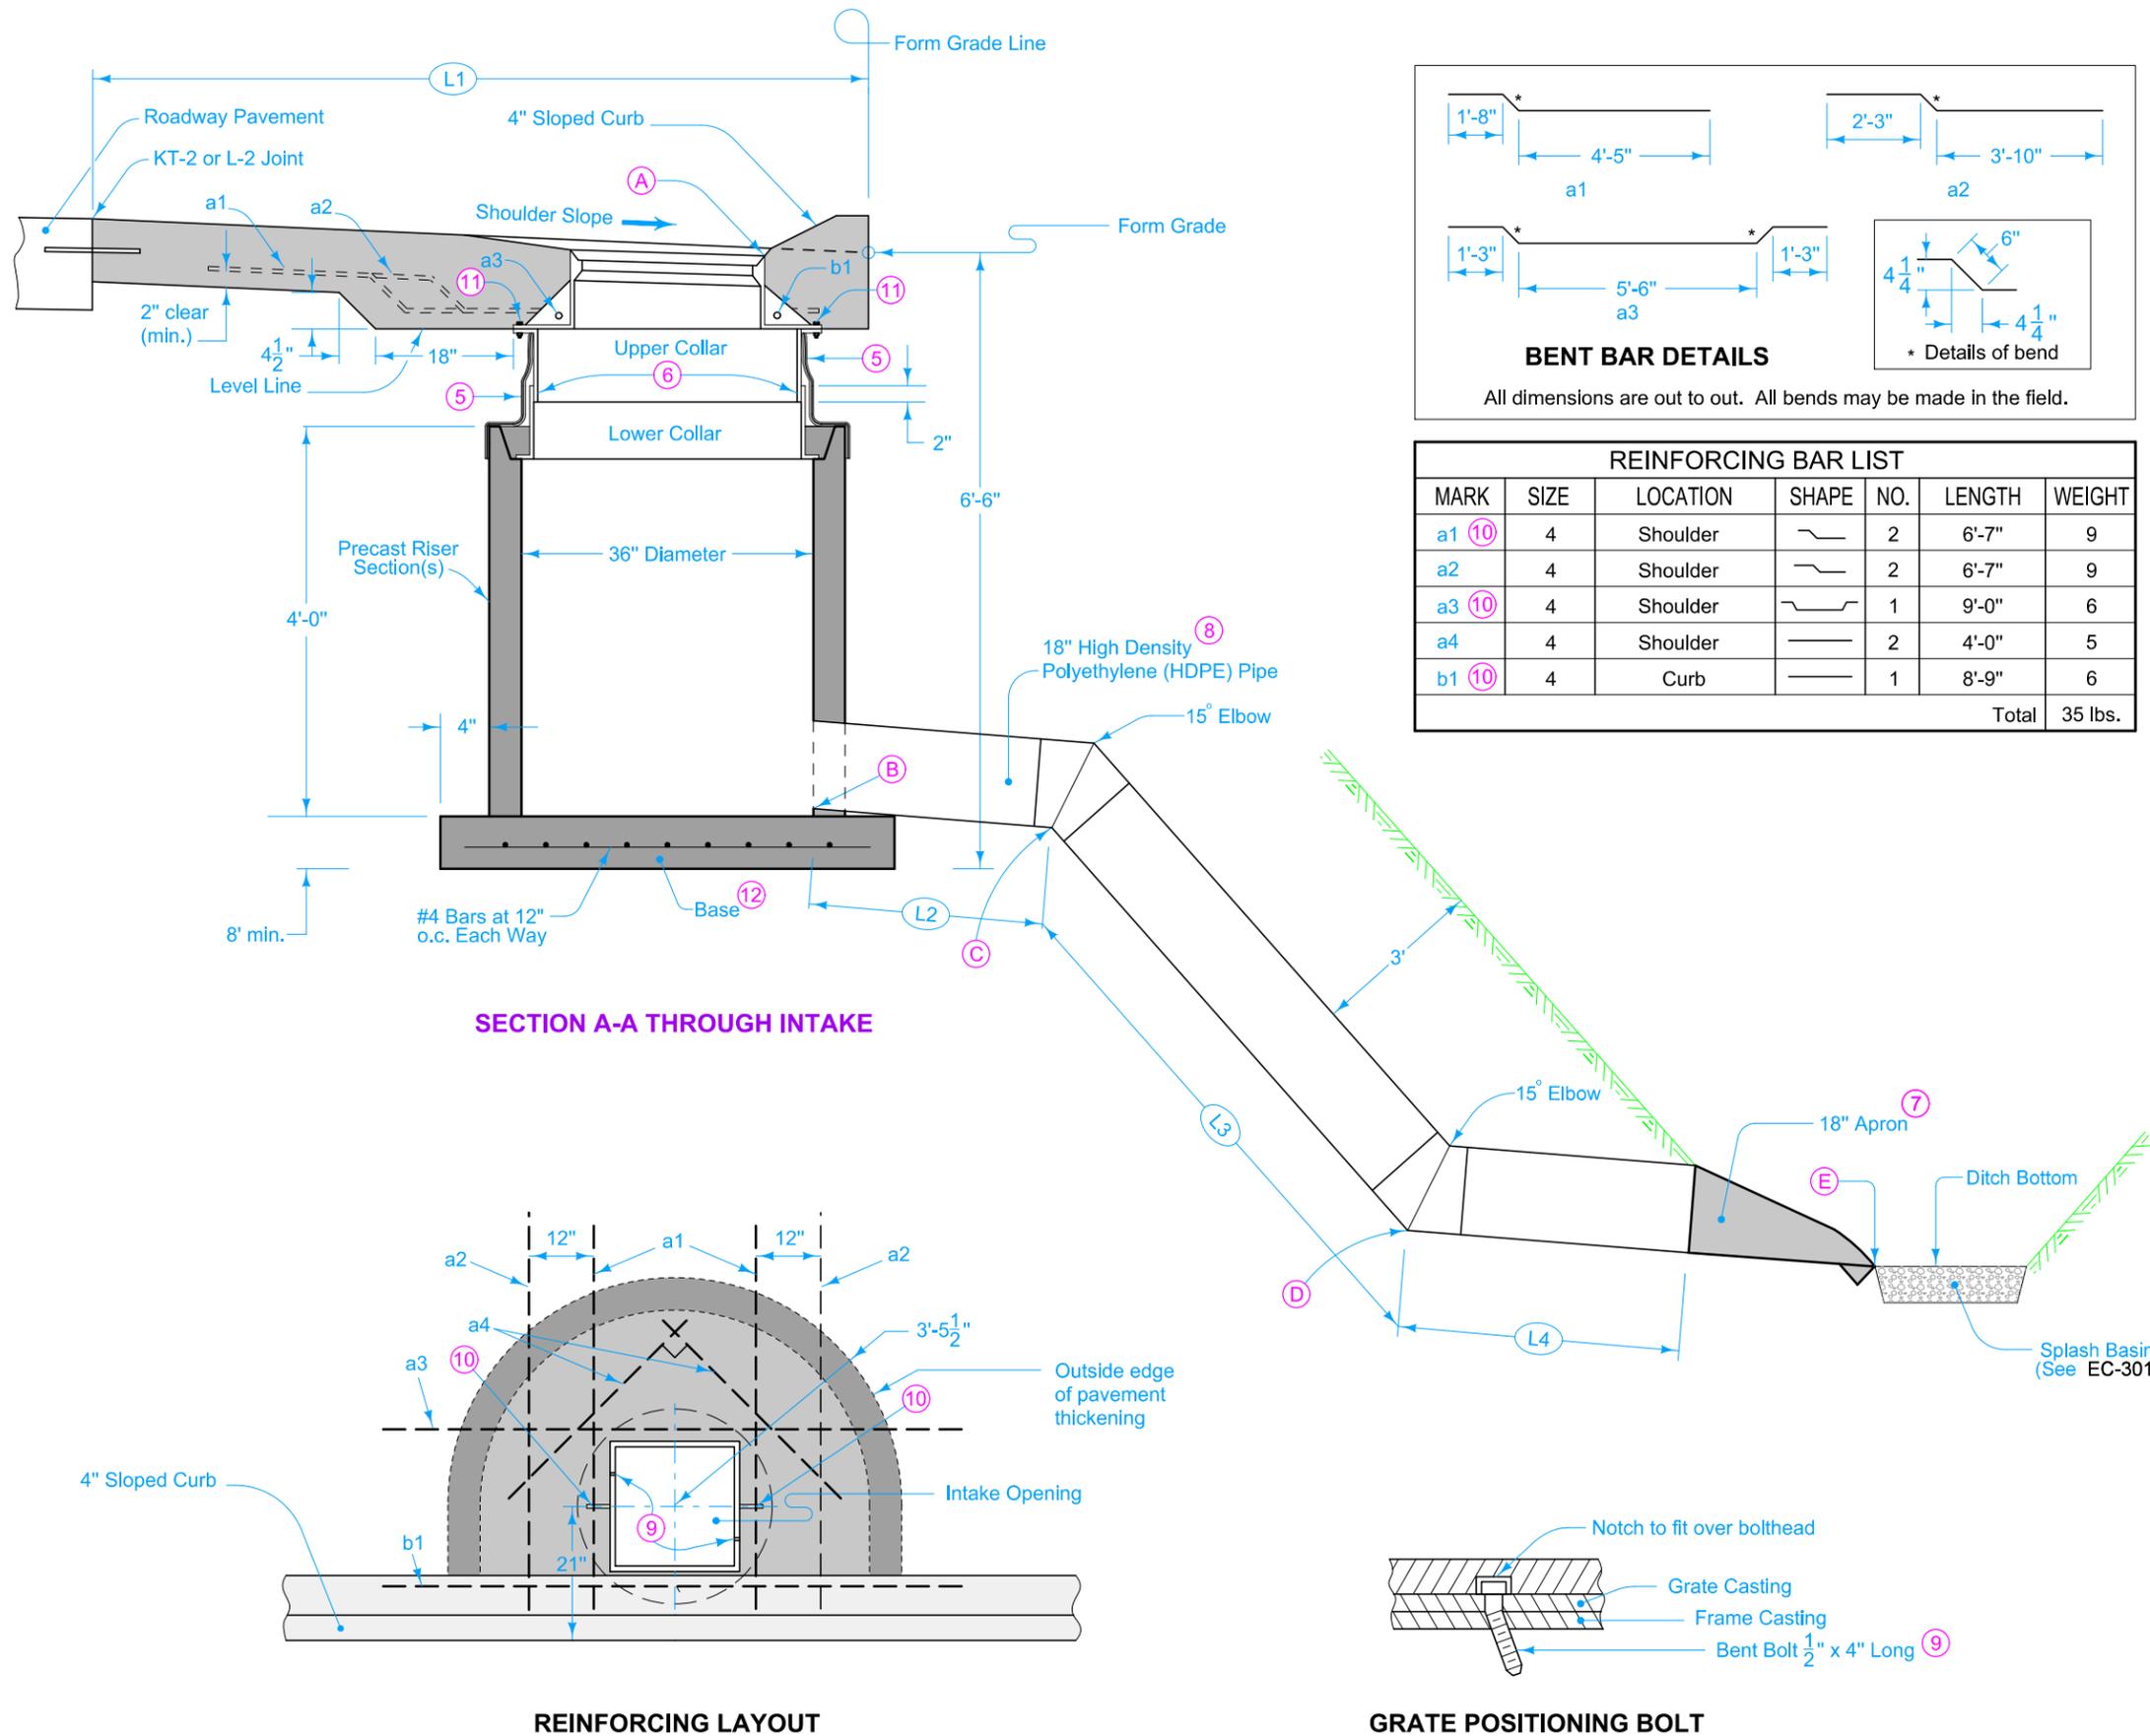

REINFORCING BAR LIST						
MARK	SIZE	LOCATION	SHAPE	NO.	LENGTH	WEIGHT
a1 (10)	4	Shoulder		2	6'-7"	9
a2	4	Shoulder		2	6'-7"	9
a3 (10)	4	Shoulder		1	9'-0"	6
a4	4	Shoulder		2	4'-0"	5
b1 (10)	4	Curb		1	8'-9"	6
Total						35 lbs.

Construct precast base using 4 in. x 4 in. No. 6 steel wire mesh reinforcing or equivalent.

Flow line (A) elevation is 0.10 feet below Form Grade Elevation.

Flow line (B) elevation is 5.75 feet below flow line (A).

Flow line (E) elevation is 0 - 0.5 feet above ditch grade.

Refer to project plans for actual flow line elevations of (A), (B), (C), (D), (E), and dimensions L1, L2, L3, and L4.

(5) Before backfilling around the intake assembly, wrap two thicknesses of engineering fabric around the settlement collar. Tape all the way around with 2 inch duct tape immediately below the flange of upper section and 4 inches below the top of well pipe.

(6) Fasten Slip joint temporarily with four 1/2 inch cap screws during pavement construction. Remove cap screws after pavement is hardened.

(7) Refer to DR-203. Apron is incidental to Intake for Bridge End Drain and will not be paid for separately.

(8) Connect to basin according to Section 2435 of the Standard Specifications. High Density Polyethylene (HDPE) Pipe is incidental to Intake for Bridge End Drain and will not be paid for separately.

(9) Field place 1/2 in. x 4 in. long bolt in upstream side and bend underside to prevent removal.

(10) Place bars a1, a3, and b1 through the appropriate holes in the intake frame.

(11) Fasten frame casting to Upper Collar casting at four locations using 1/2 in. x 2 in. long hex bolts and 1/2 inch nuts.

(12) Cast-in-place base shown. Base may be square. If base is precast integral with walls, the footprint of the base is not required to extend beyond the outer edge of the walls.


	REVISION	
	2	04-19-22
STANDARD ROAD PLAN		SW-539
		SHEET 2 of 5

REVISIONS: Removed shoulder panels.


Steve Miller
APPROVED BY DESIGN METHODS ENGINEER

INTAKE FOR BRIDGE END DRAIN
(WITH LETDOWN)


Minimum Weight = 90 lbs.

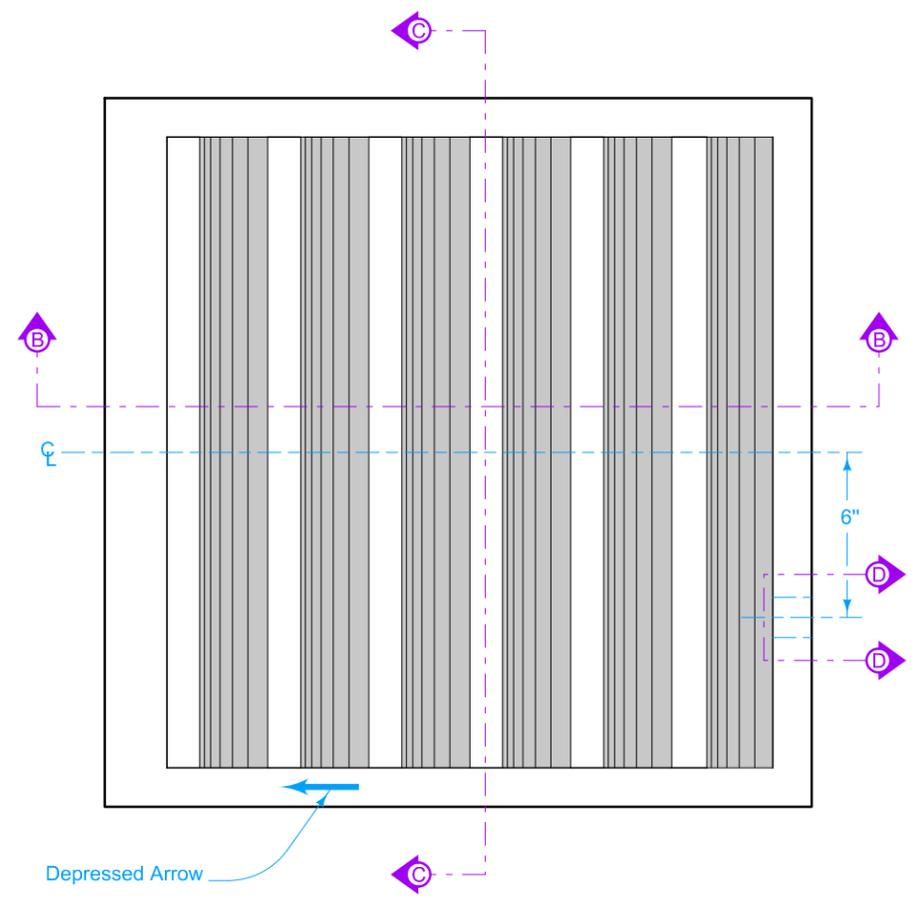


PLAN

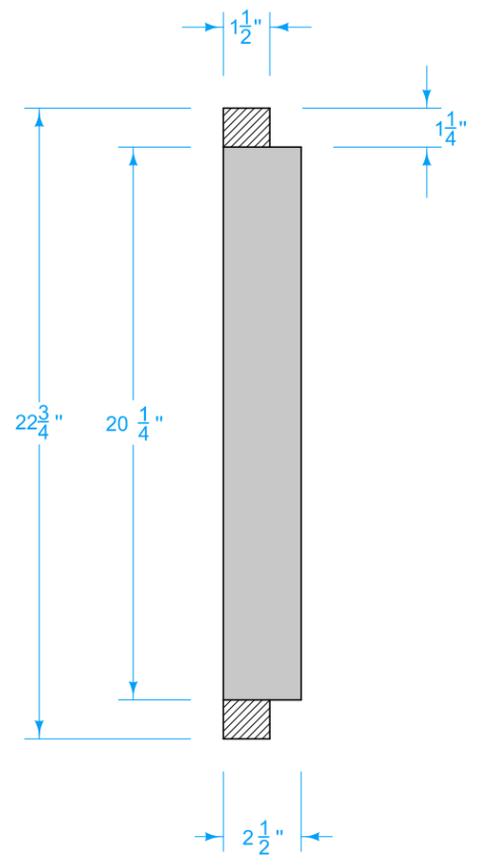


SECTION C-C

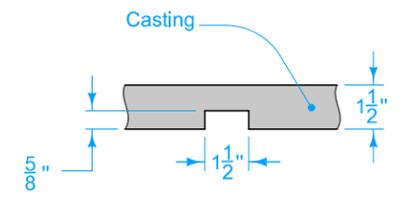


SECTION D-D

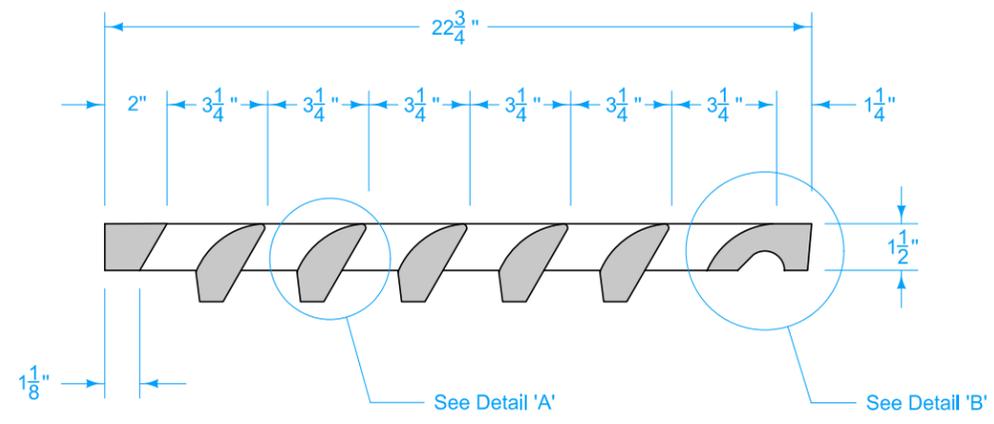

SECTION B-B

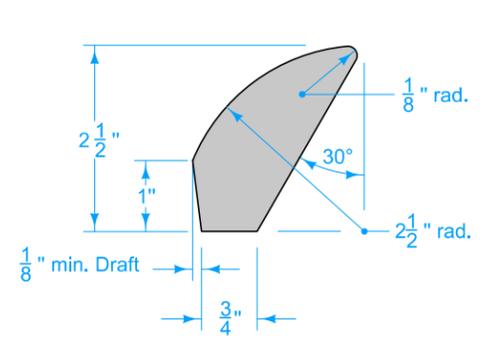

DETAIL 'A'

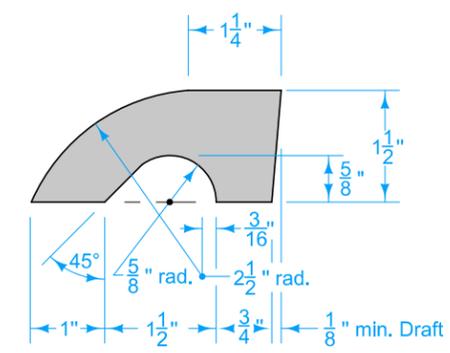

DETAIL 'B'

GRATE

	REVISION	
	2	04-19-22
STANDARD ROAD PLAN		SW-539
		SHEET 3 of 5


REVISIONS: Removed shoulder panels.

Steve Miller
APPROVED BY DESIGN METHODS ENGINEER


**INTAKE FOR BRIDGE END DRAIN
(WITH LETDOWN)**

Minimum Weight = 163 lbs.


- ⑬ Provide $\frac{9}{16}$ inch diameter holes at locations indicated.
- ⑭ $\frac{3}{4}$ inch holes. Drill or core if not already existing.
- ⑮ DRAFT (Small Casting Taper) will be permitted.

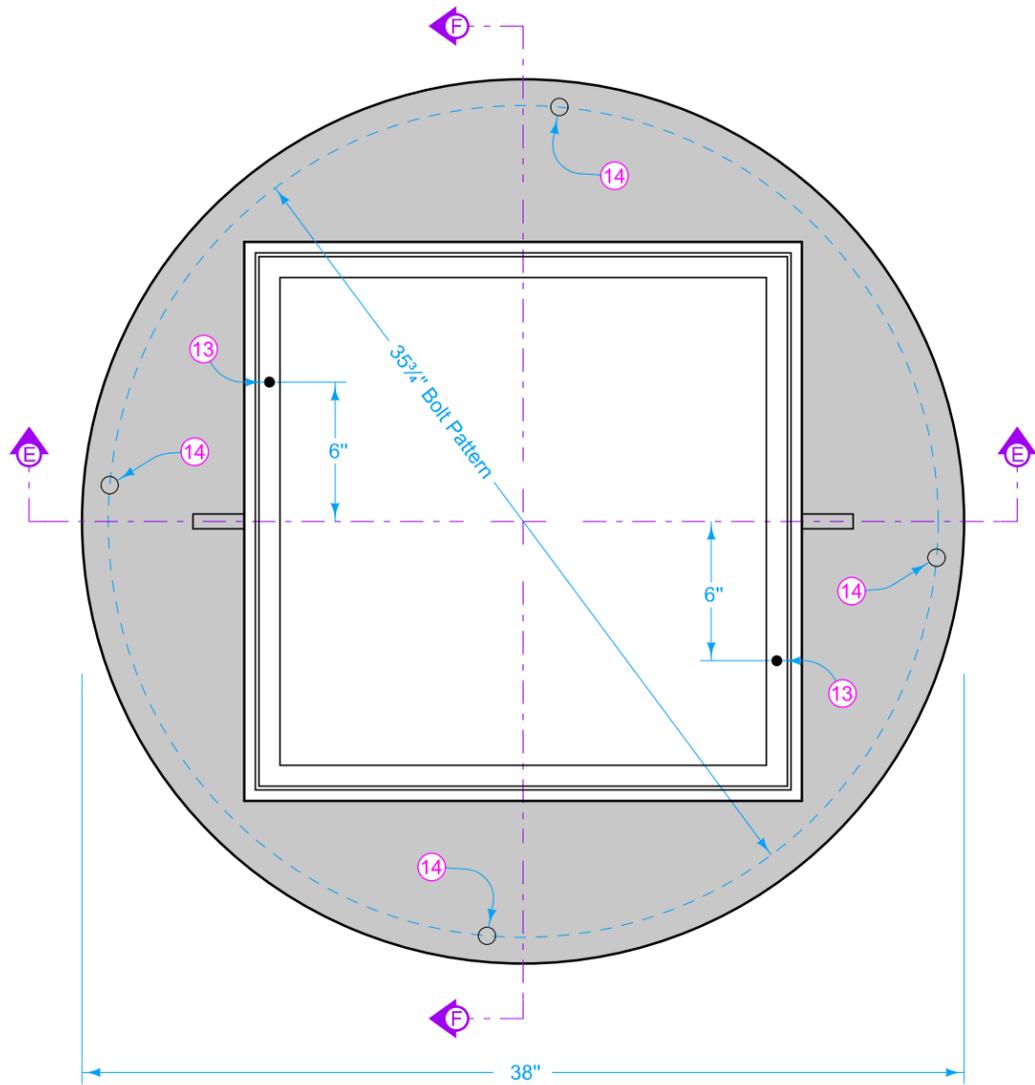

PLAN

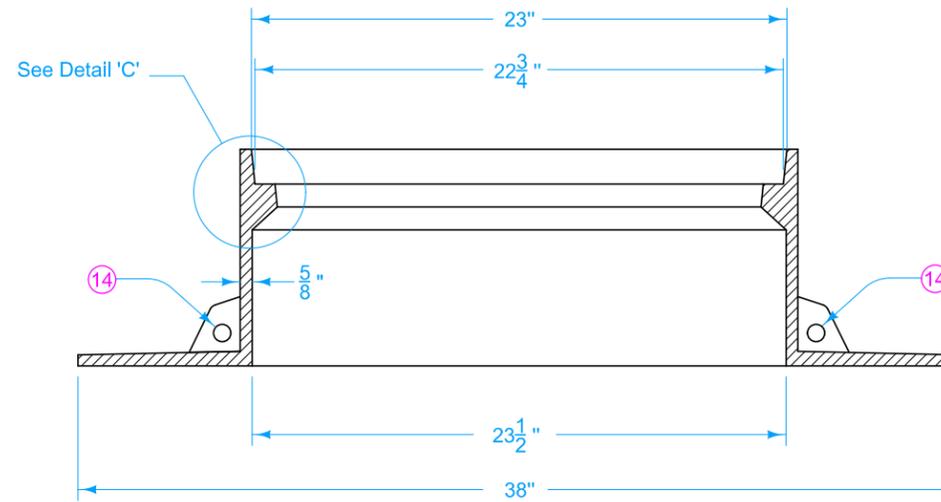


SECTION E-E

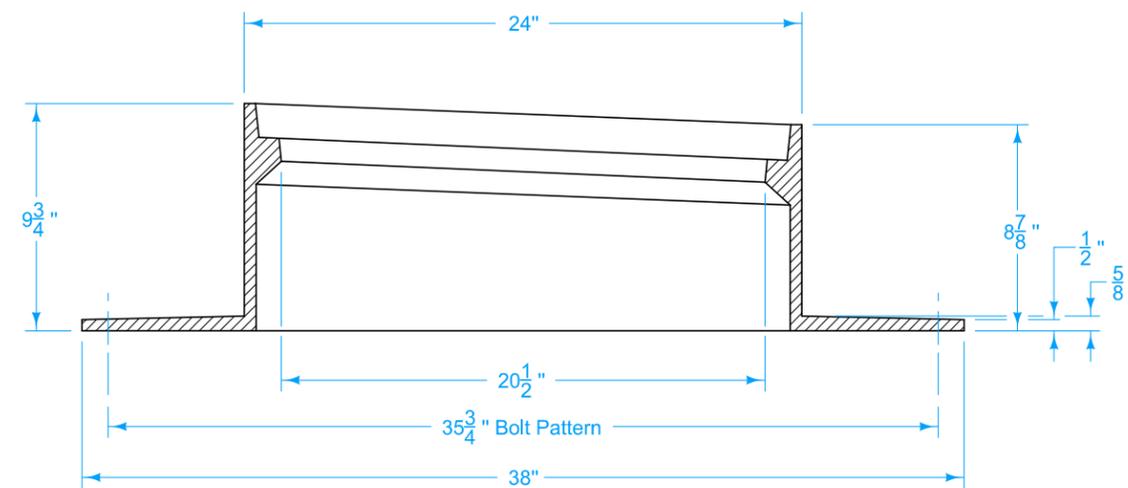

SECTION F-F

FRAME

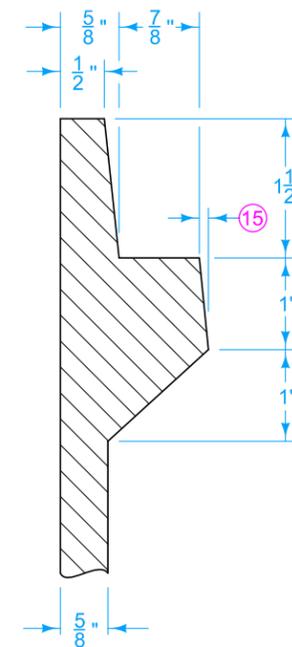


DETAIL 'C'


	REVISION	
	2	04-19-22
STANDARD ROAD PLAN		SW-539
REVISIONS: Removed shoulder panels.		SHEET 4 of 5

APPROVED BY DESIGN METHODS ENGINEER

**INTAKE FOR BRIDGE END DRAIN
(WITH LETDOWN)**

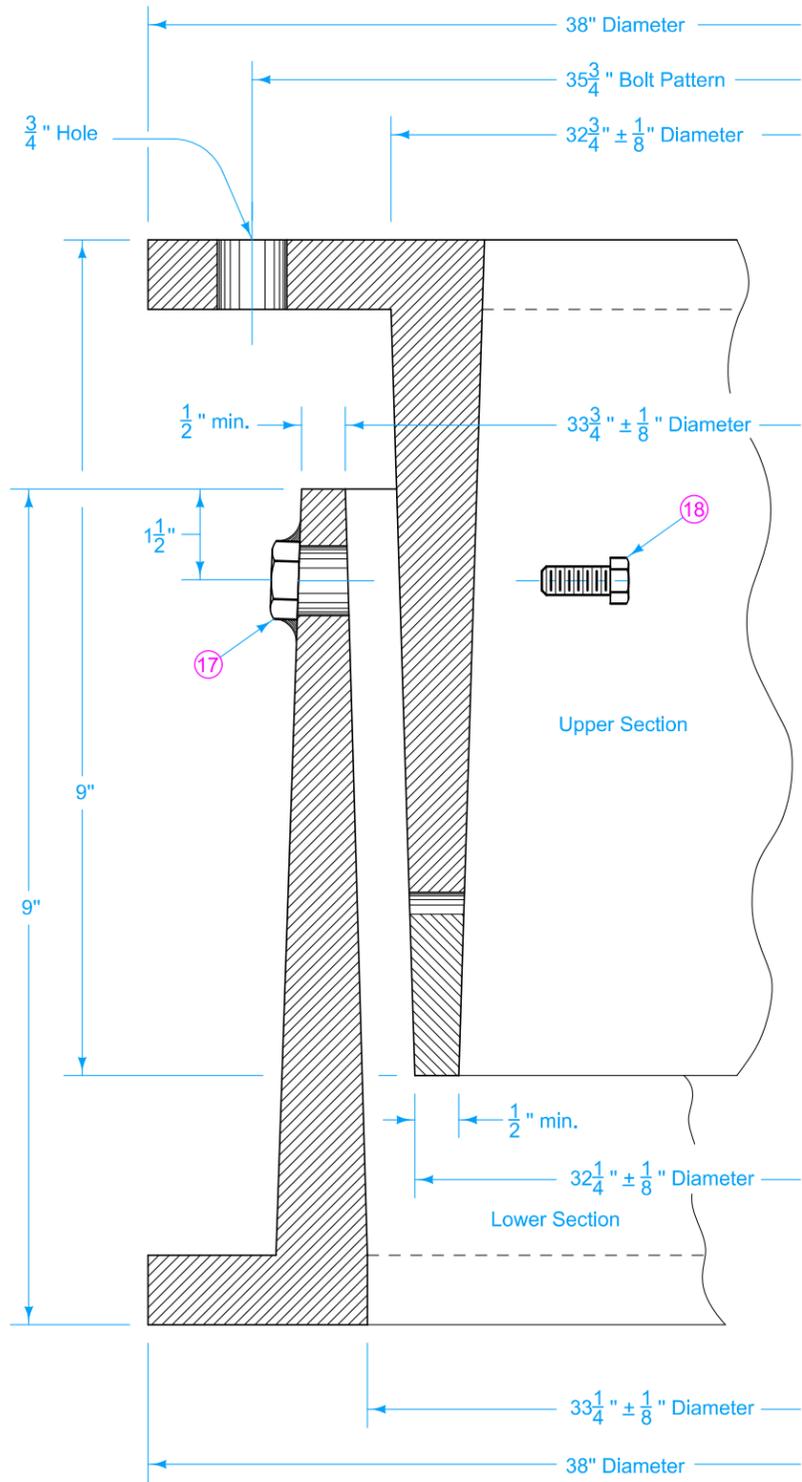

SETTLEMENT COLLAR

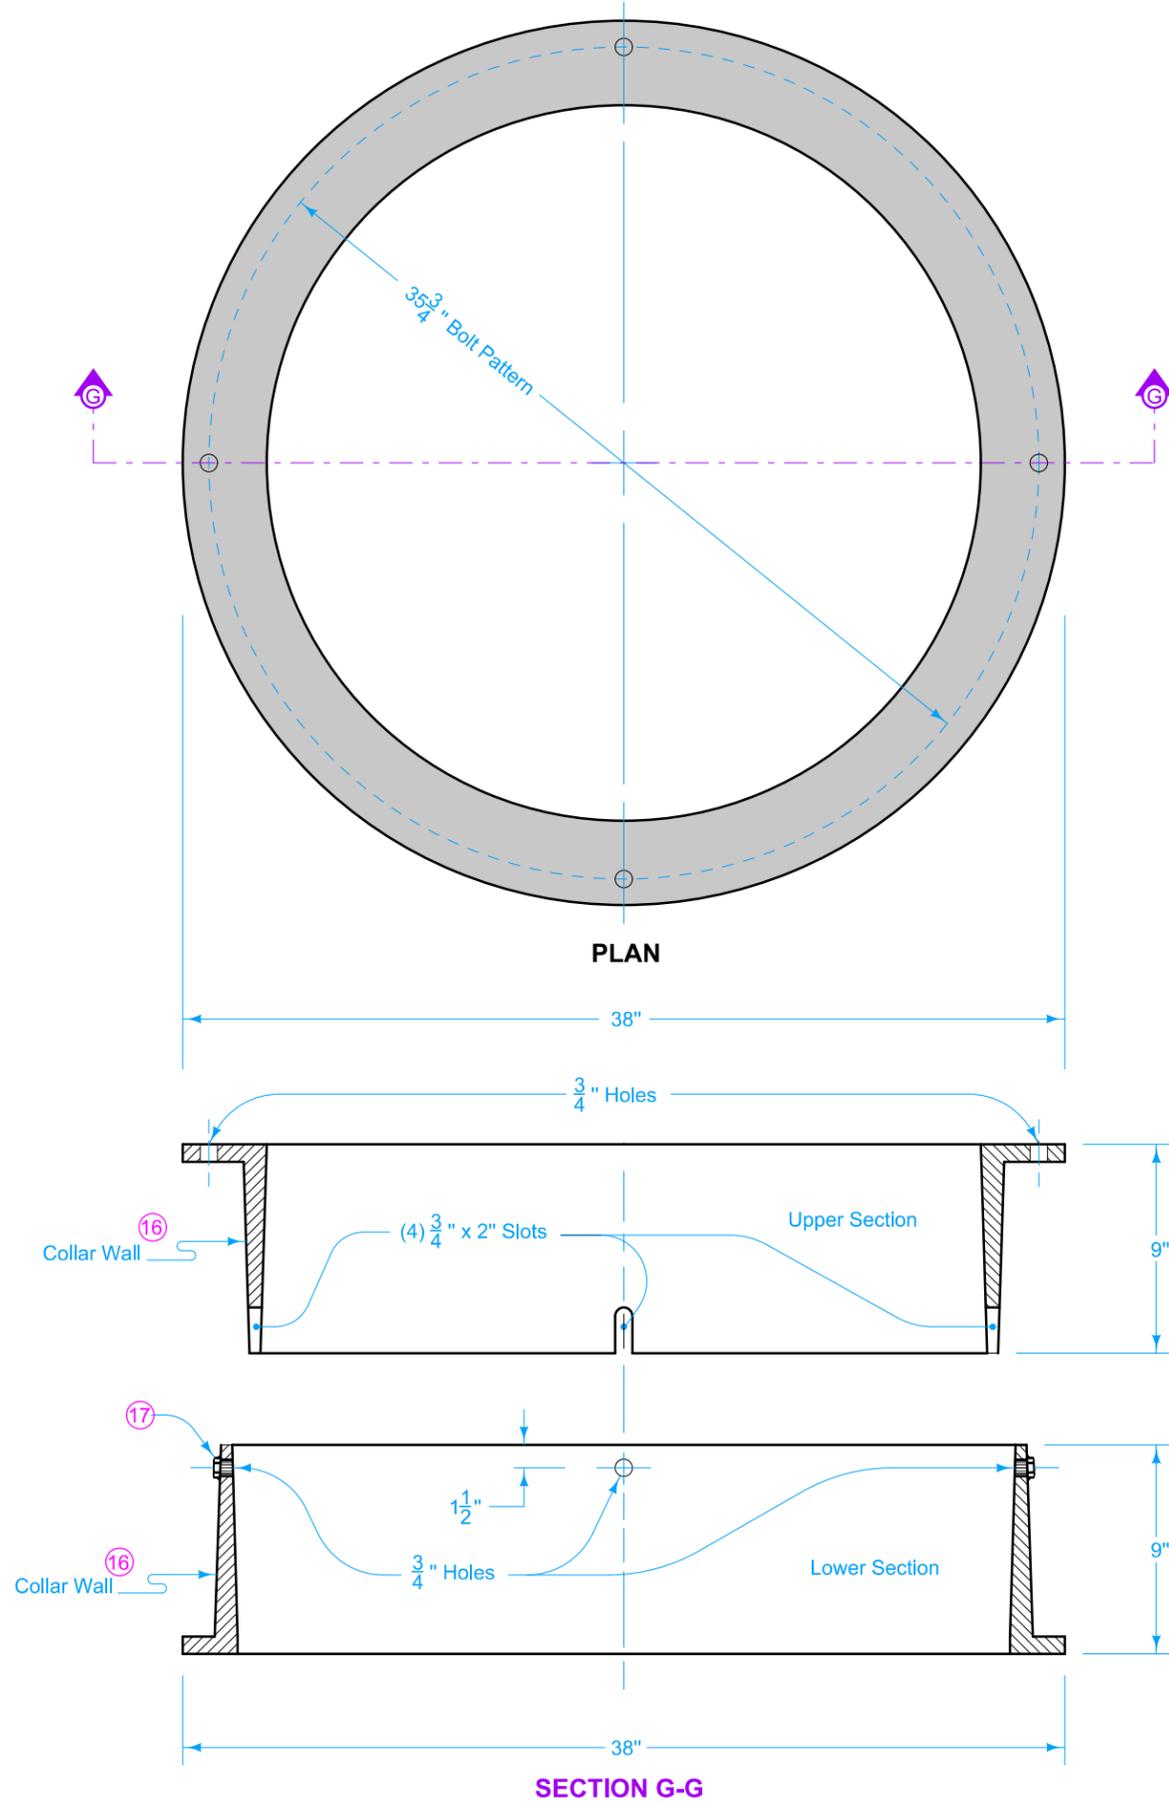

- 16 Wall thickness may vary uniformly from base to the top or bottom of the casting.
- 17 Tack weld four $\frac{1}{2}$ inch nuts to outside of bottom settlement collar or drill and tap four holes for $\frac{1}{2}$ inch Cap Screws in bottom settlement collar.
- 18 Remove the four $\frac{1}{2}$ inch Cap Screws after surrounding concrete has set.

MINIMUM WEIGHT	
Upper Section	210 lbs.
Lower Section	210 lbs.

	REVISION
	2 04-19-22
STANDARD ROAD PLAN	SW-539
REVISIONS: Removed shoulder panels.	SHEET 5 of 5

APPROVED BY DESIGN METHODS ENGINEER

**INTAKE FOR BRIDGE END DRAIN
(WITH LETDOWN)**