


DO NOT USE ON PRIMARY ROADWAYS

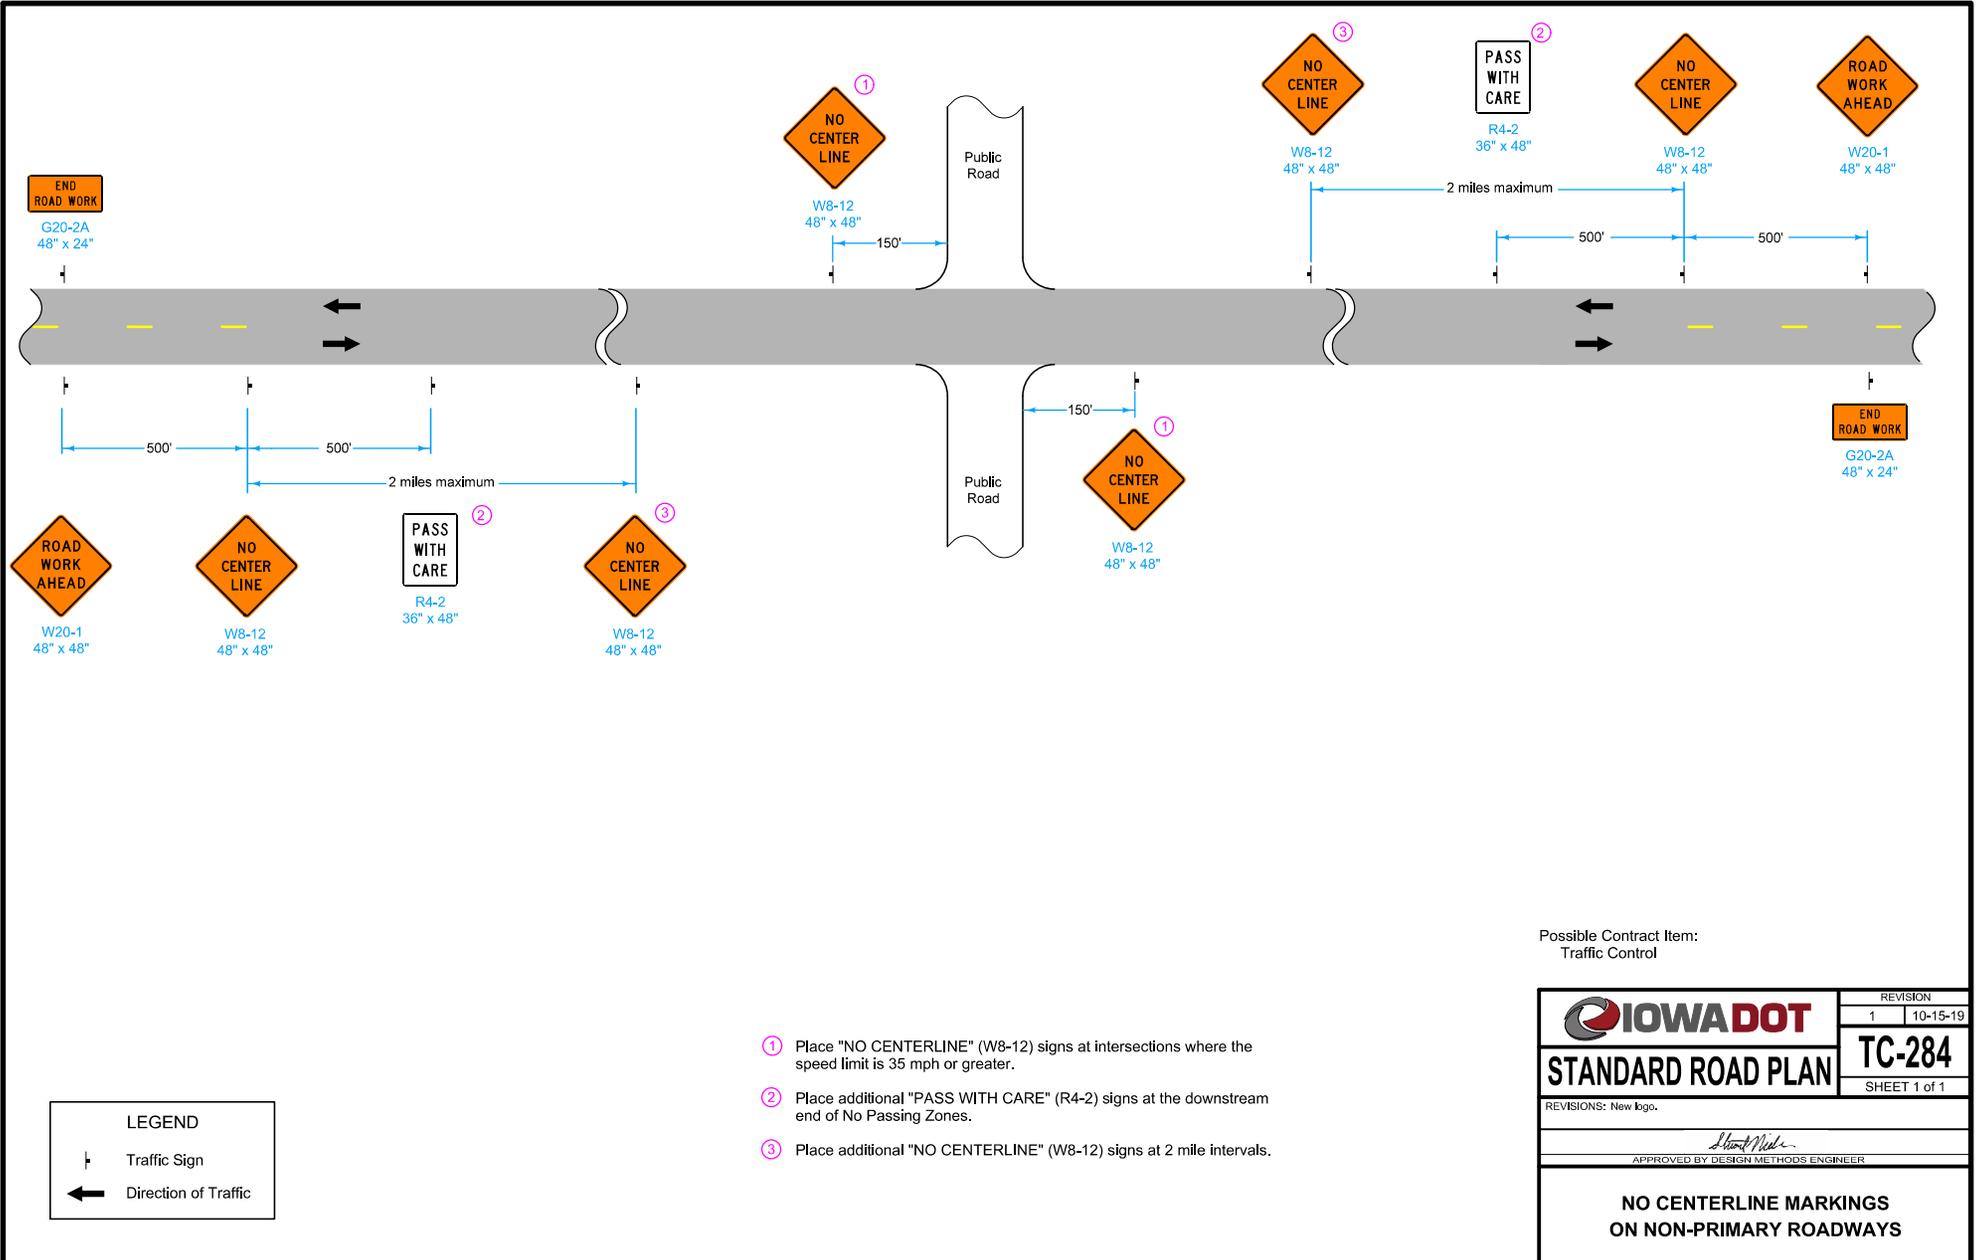

Possible Contract Item:
Traffic Control

	REVISION
	1 10-15-19
STANDARD ROAD PLAN	TC-284
REVISIONS: New logo.	SHEET 1 of 1
APPROVED BY DESIGN METHODS ENGINEER	
<p align="center">NO CENTERLINE MARKINGS ON NON-PRIMARY ROADWAYS</p>	