



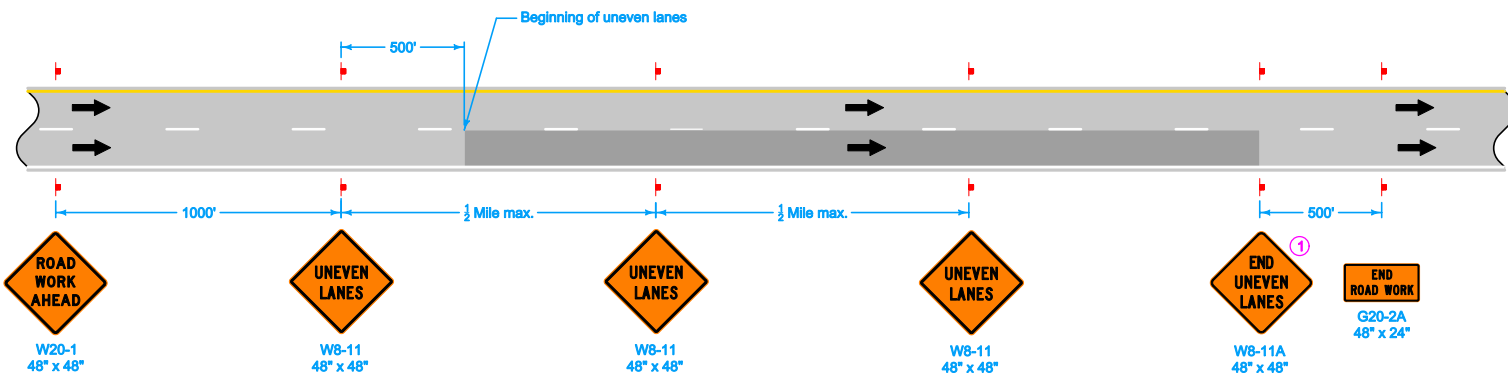






① Refer to SI-881 for sign details.

Possible Contract Items:  
Pavement Marking Items  
Traffic Control

Possible Tabulation:  
108-22

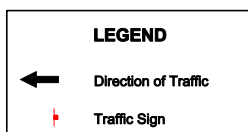
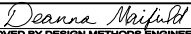
|   |          |               |
|---|----------|---------------|
|  <b>Iowa Department of Transportation</b> | REVISION |               |
|   | New      | 04-19-11      |
| <b>STANDARD ROAD PLAN</b>   |          | <b>TC-482</b> |
| REVISIONS: New. Partial Inclusion of Detail 9018.                                                                              |          | SHEET 1 of 2  |
| <br>APPROVED BY DESIGN METHODS ENGINEER   |          |               |
| <b>UNEVEN LANES</b>   |          |               |

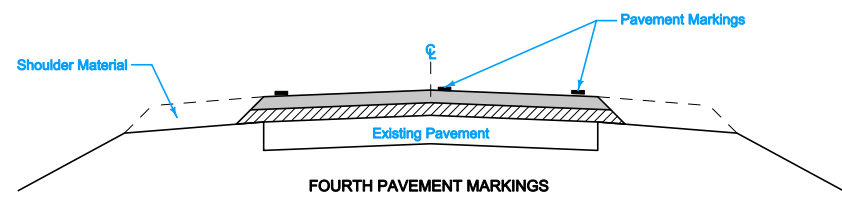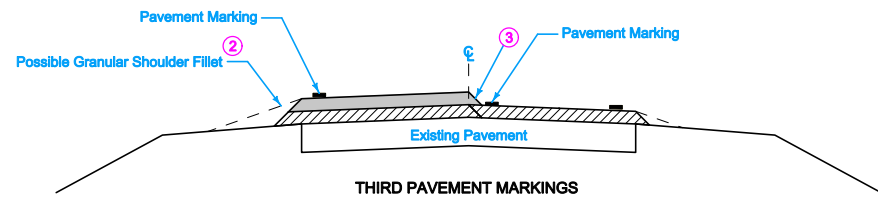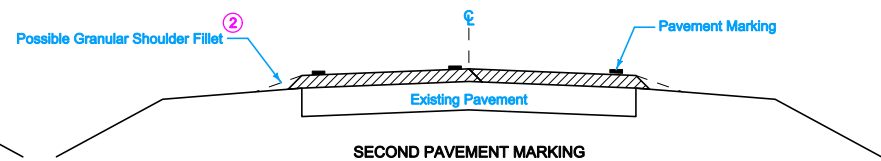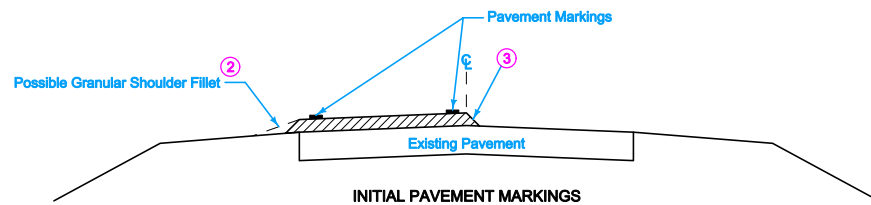

# PAVEMENT MARKING SEQUENCE

- ② Shoulder Fillet: Refer to Standard Specification 1107 and Safety Edge specifications.
- ③ Centerline fillet may be notched wedge, Safety Edge, or a temporary 3:1 HMA fillet.

| LEGEND |                     |
|--------|---------------------|
|        | Surface Course      |
|        | Intermediate Course |

|                                                              |               |
|--------------------------------------------------------------|---------------|
| <b>Iowa Department of Transportation</b>                     | REVISION      |
|                                                              | New 04-19-11  |
|                                                              | <b>TC-482</b> |
| SHEET 2 of 2                                                 |               |
| REVISIONS: New. Partial Inclusion of Detail 9018.            |               |
| <i>Deanna Milford</i><br>APPROVED BY DESIGN METHODS ENGINEER |               |
| <b>UNEVEN LANES</b>                                          |               |