


Compost blanket may be vegetated or unvegetated as specified in the contract documents.

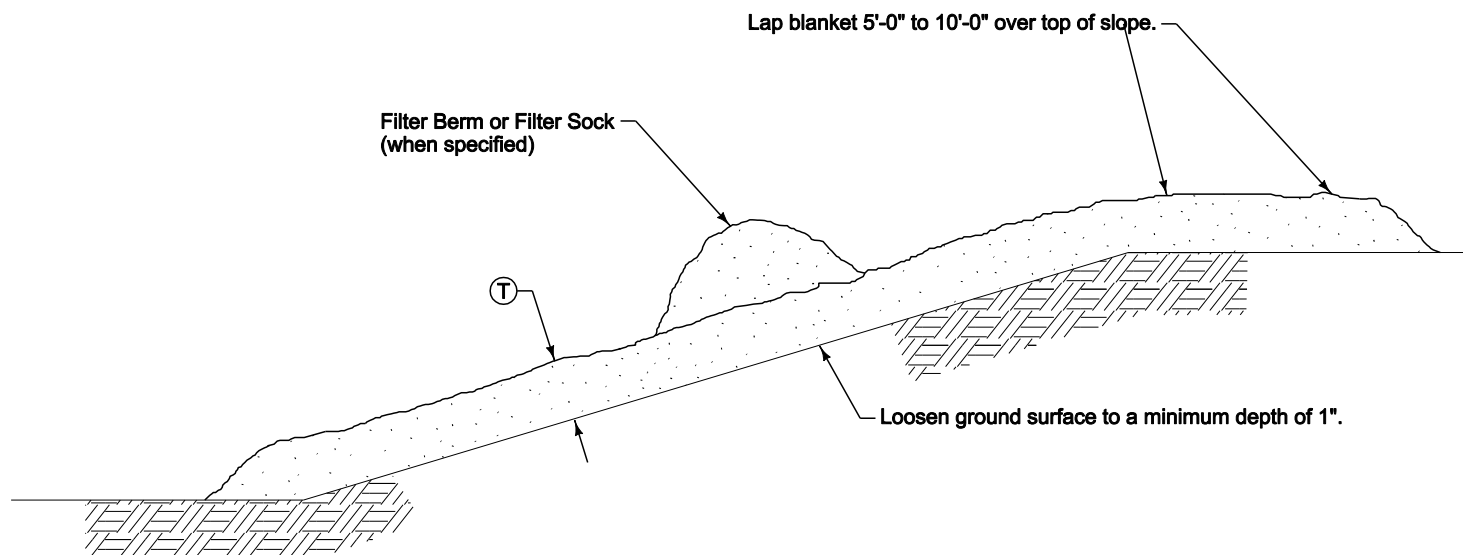

COMPOST BLANKET DETAIL

MINIMUM COMPOST BLANKET THICKNESS

SLOPE	BLANKET THICKNESS (T)
3:1	3"
≤ 4:1	2"

 SUDAS	REVISION
	1 10-18-11
	9040.1
SHEET 1 of 1	
SUDAS Standard Specifications	
COMPOST BLANKET	