



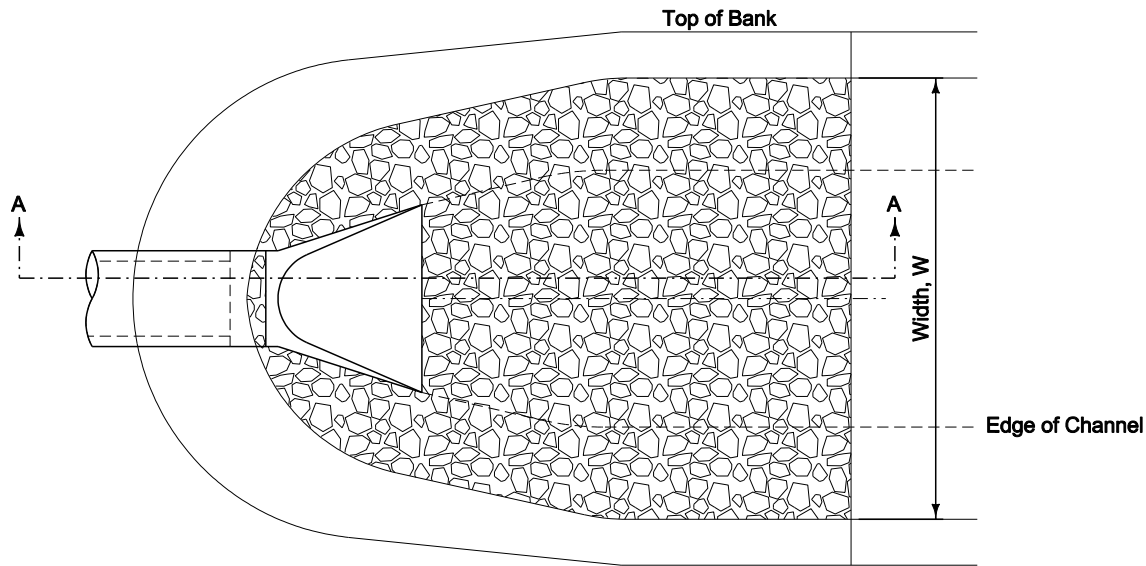

PLAN

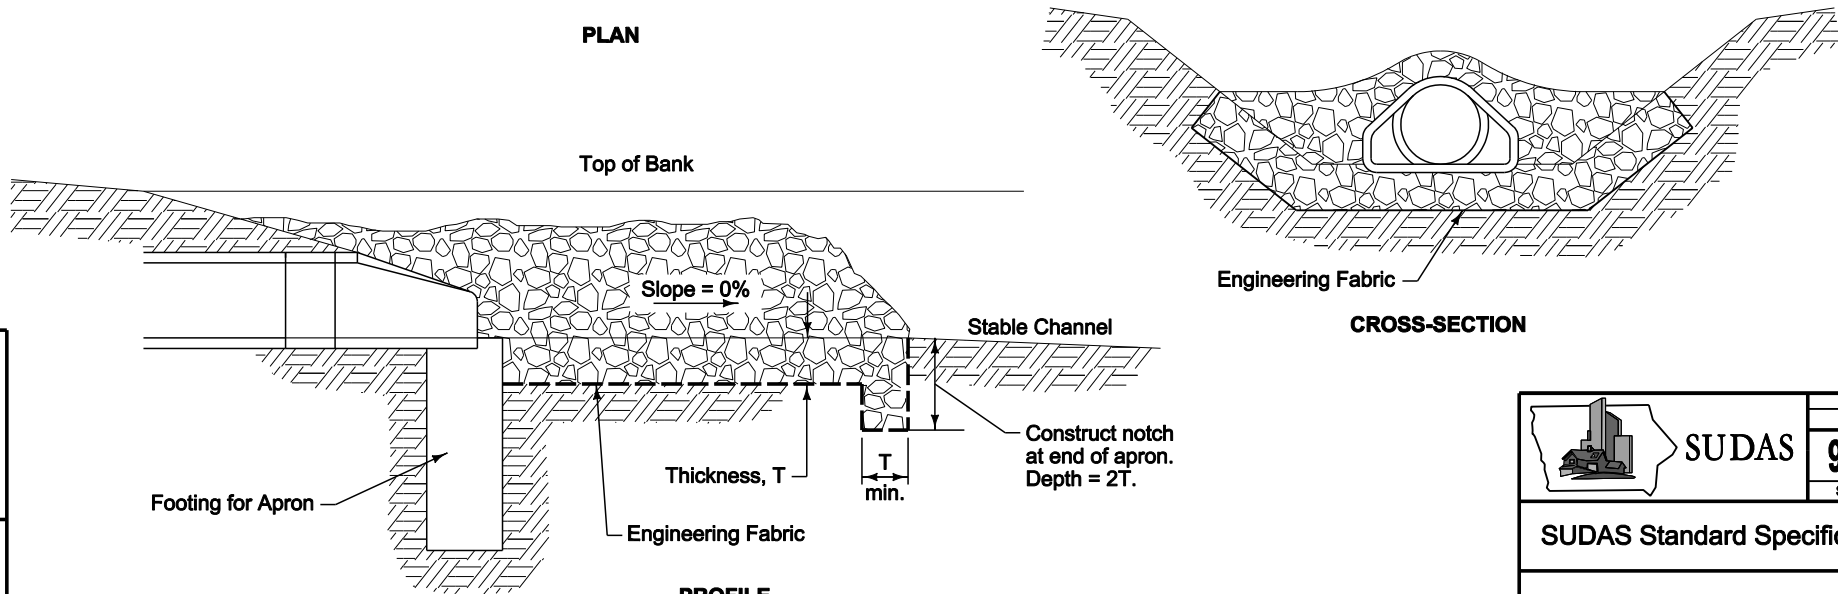

PROFILE
Section A-A

CROSS-SECTION

	REVISION 2 10-18-11	
	9040.11	
	SHEET 1 of 1	
SUDAS Standard Specifications		
RIP RAP APRON FOR PIPE OUTLET INTO CHANNEL		