




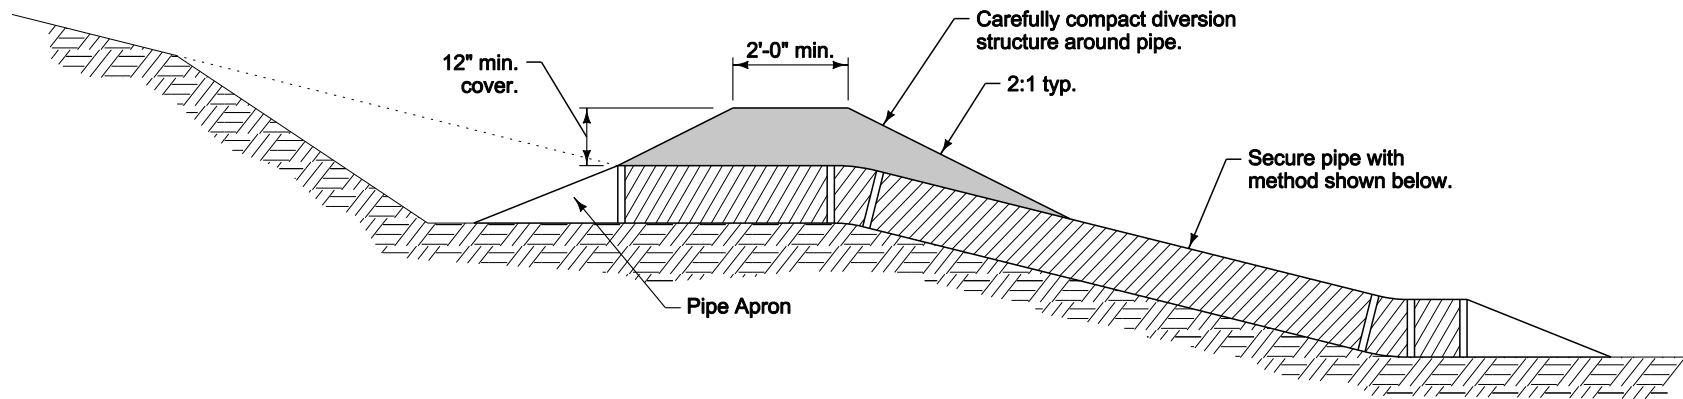


Place and compact fill along sides of pipe.

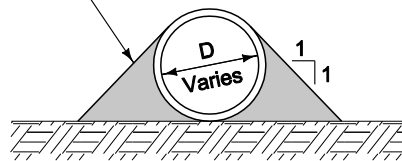

OPTION A

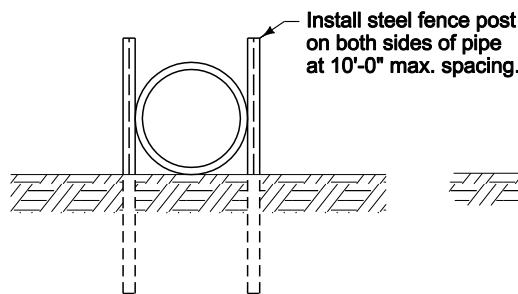

OPTION B

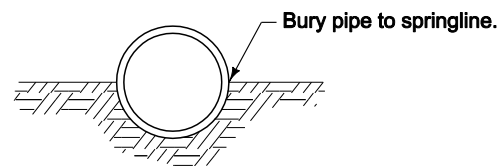

OPTION C
(May also be combined with options A or B)

SLOPE DRAIN ANCHORING OPTIONS
(Options A, B, and C are interchangeable unless otherwise specified in the contract documents)

	REVISION	
	1	10-18-11
	9040.12	
	SHEET 1 of 1	

SUDAS Standard Specifications

TEMPORARY PIPE SLOPE DRAIN
