

- ① Barrel length and diameter as specified in the contract documents.
- ② Riser pipe and base/dewatering device: See Figure 9040.15.
- ③ Anti-vortex device: See Figure 9040.16.

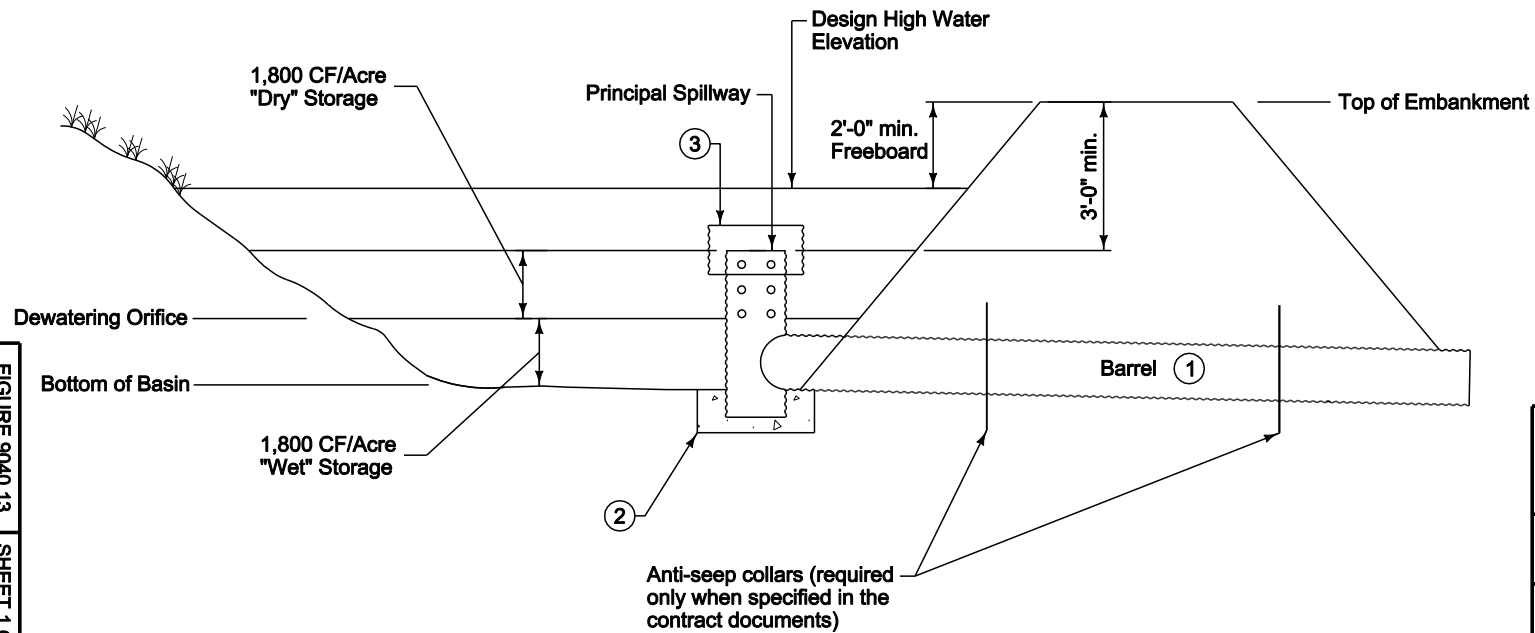



FIGURE 9040.13 SHEET 1 OF 1

	REVISION
	1 10-18-11
	9040.13
SHEET 1 of 1	
SUDAS Standard Specifications	
SEDIMENT BASIN WITHOUT EMERGENCY SPILLWAY	