



Remove accumulated sediment when level reaches one-half the height of the wet storage.

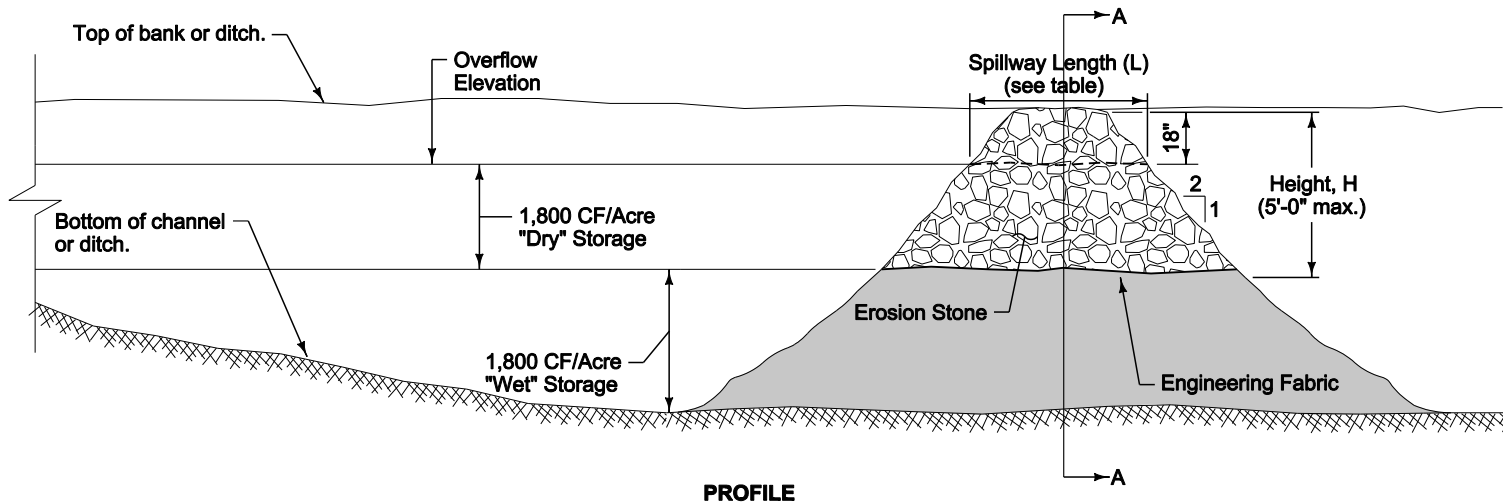

PROFILE

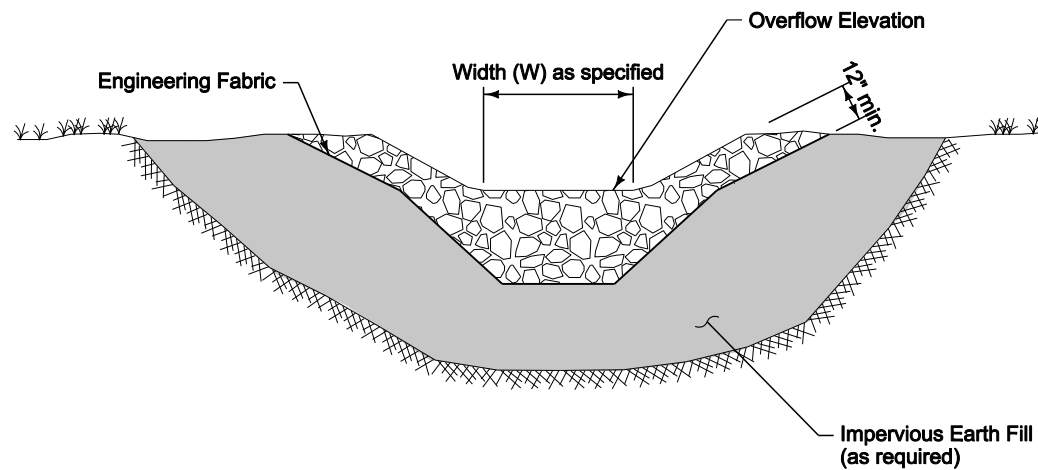

SECTION A-A

Spillway Length

H (ft.)	L (ft.)
1.5	2.0
2.0	2.0
2.5	2.5
3.0	2.5
3.5	3.0
4.0	3.0
4.5	4.0
5.0	4.5

	REVISION 1 10-18-11	
	9040.18	
	SHEET 1 of 1	
SUDAS Standard Specifications		
SEDIMENT TRAP		