




PLAN VIEW

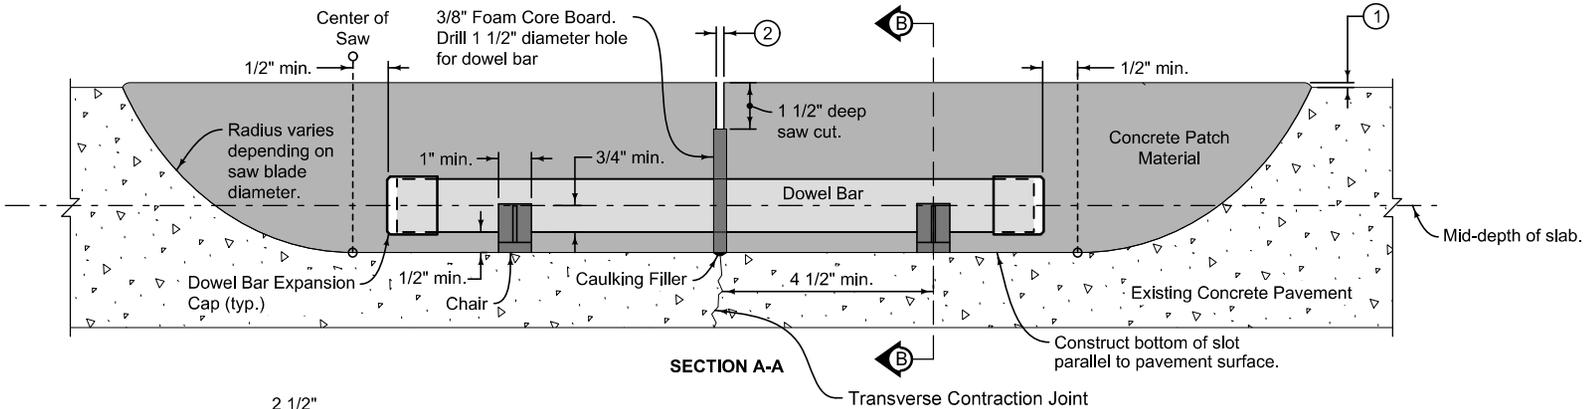

SECTION A-A

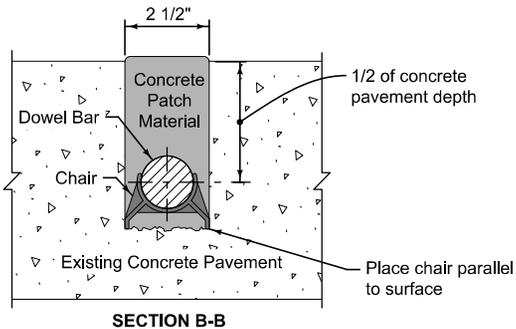

SECTION B-B

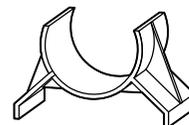

CHAIR DETAIL

- ① Extend concrete patch material 1/8" above existing concrete surface for projects to be diamond ground; construct flush if diamond grinding is not required.
- ② Sawcut joint width 3/16" min to 5/16" max. Saw after concrete patch material has set.

	REVISION New 10-17-17
	7040.106
	SHEET 1 of 1
SUDAS Standard Specifications	
DOWEL BAR RETROFIT	