


For line information, see [PM-110](#).

- ① If less than 400 feet, join Yellow Lines.
- ② If less than 1000 feet, extend Yellow Line to Stop Line.
- ③ If Island present, see [PM-120](#).

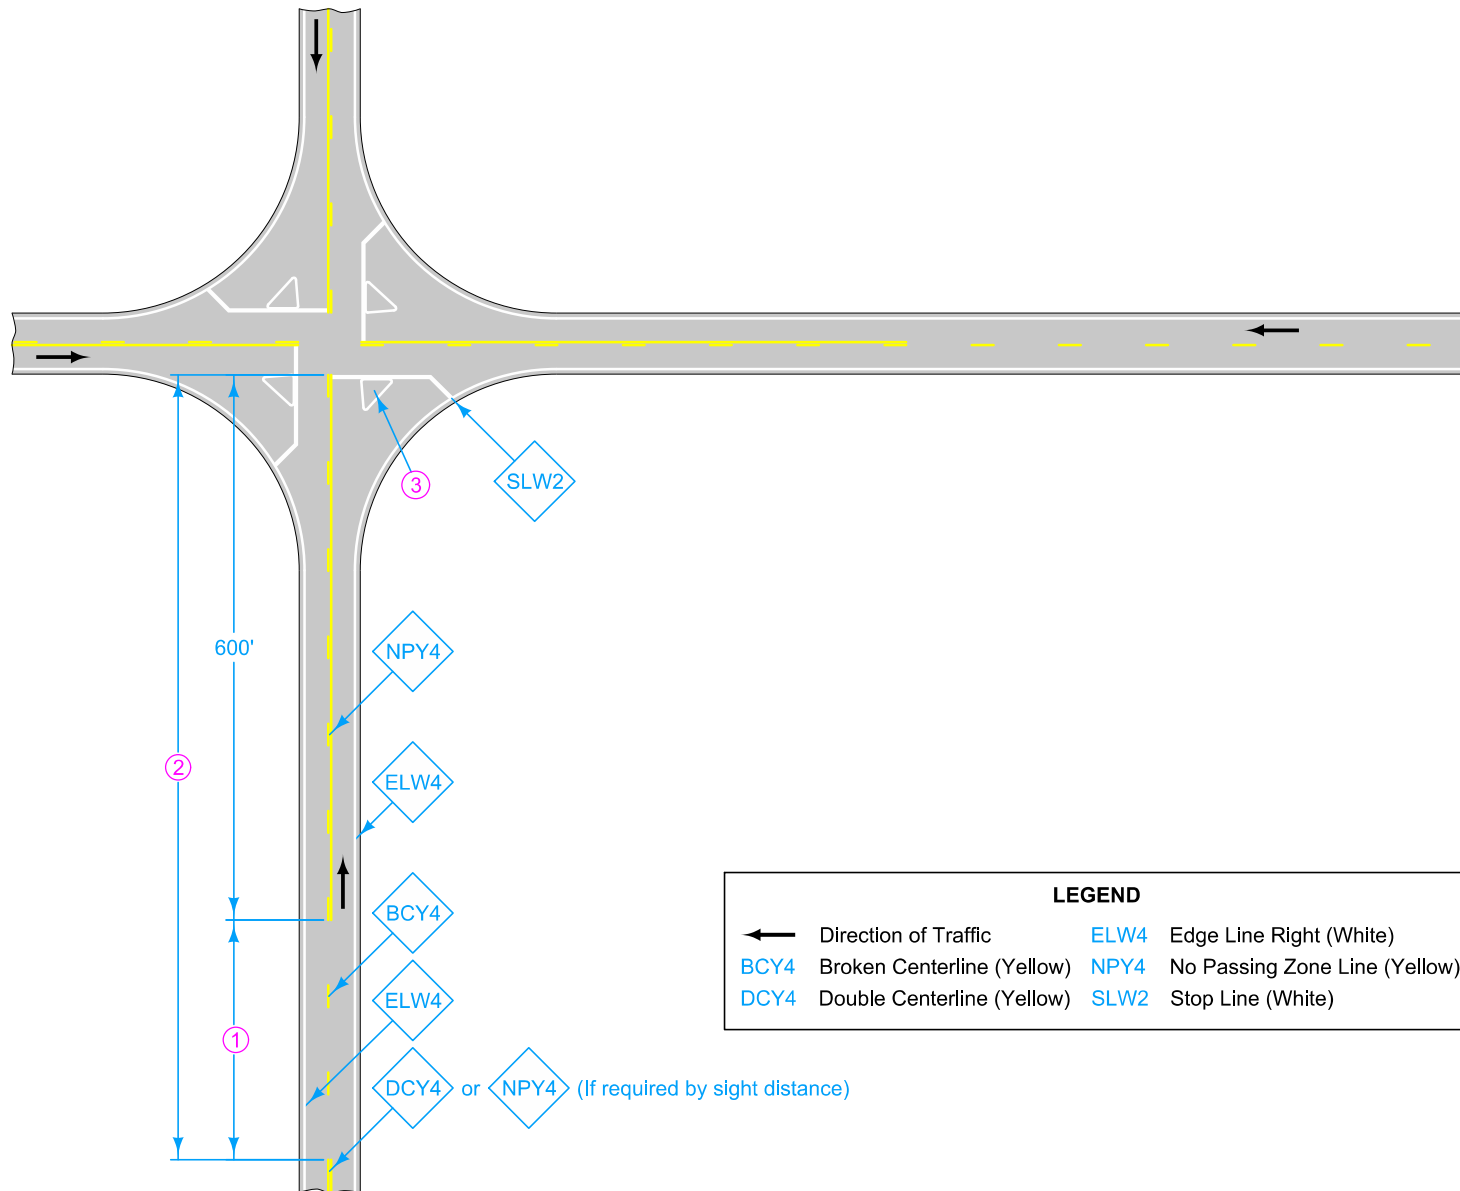

LEGEND

←	Direction of Traffic	ELW4	Edge Line Right (White)
BCY4	Broken Centerline (Yellow)	NPY4	No Passing Zone Line (Yellow)
DCY4	Double Centerline (Yellow)	SLW2	Stop Line (White)

Possible Contract Item:
Pavement Marking Line Items

Possible Tabulation:
[108-22](#)

IOWA DOT STANDARD ROAD PLAN <small>REVISIONS: New Logo.</small>	<small>REVISION</small> 1 10-15-19
	PM-620 <small>SHEET 1 of 1</small>
<small>APPROVED BY DESIGN METHODS ENGINEER</small> 	
TWO-LANE ROADWAY WITH NO TURN LANES (FOUR-WAY STOP CONDITION)	