


GENERAL NOTES:

Compost blanket may be vegetated or unvegetated as specified in the contract documents.

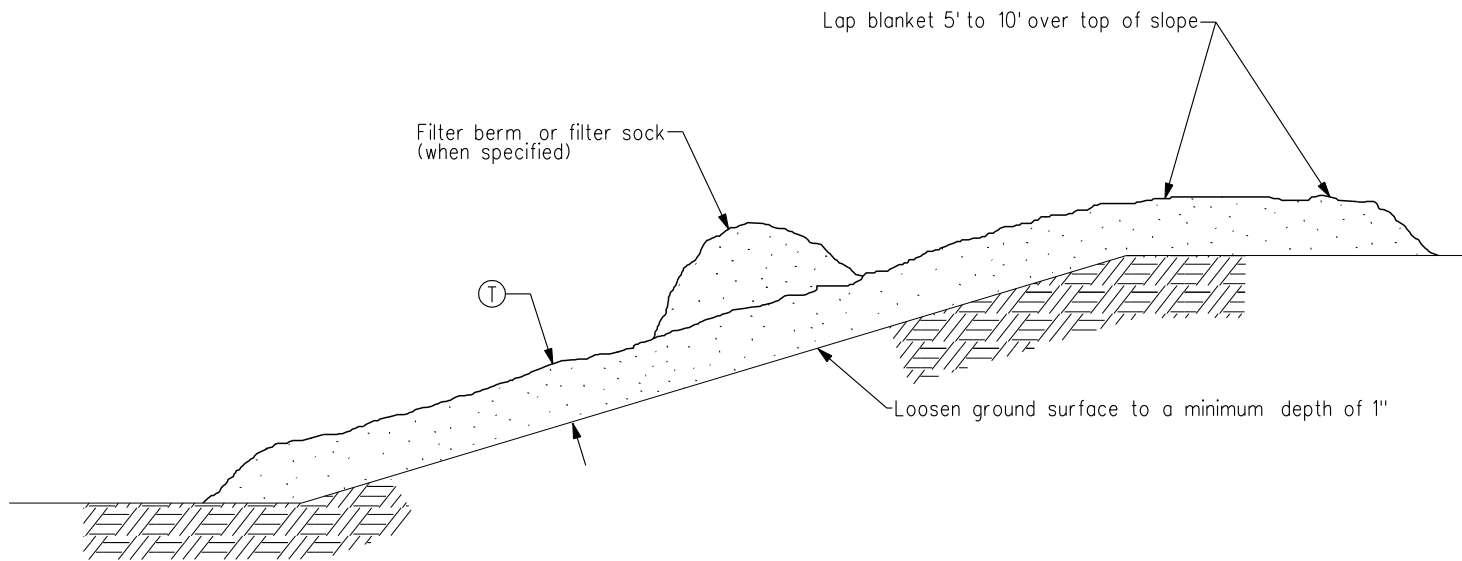

COMPOST BLANKET DETAIL

Table 1

SLOPE	BLANKET THICKNESS (T)
3:1	3"
≤ 4:1	2"

MINIMUM COMPOST BLANKET THICKNESS