


SUDAS STANDARD SPECIFICATIONS

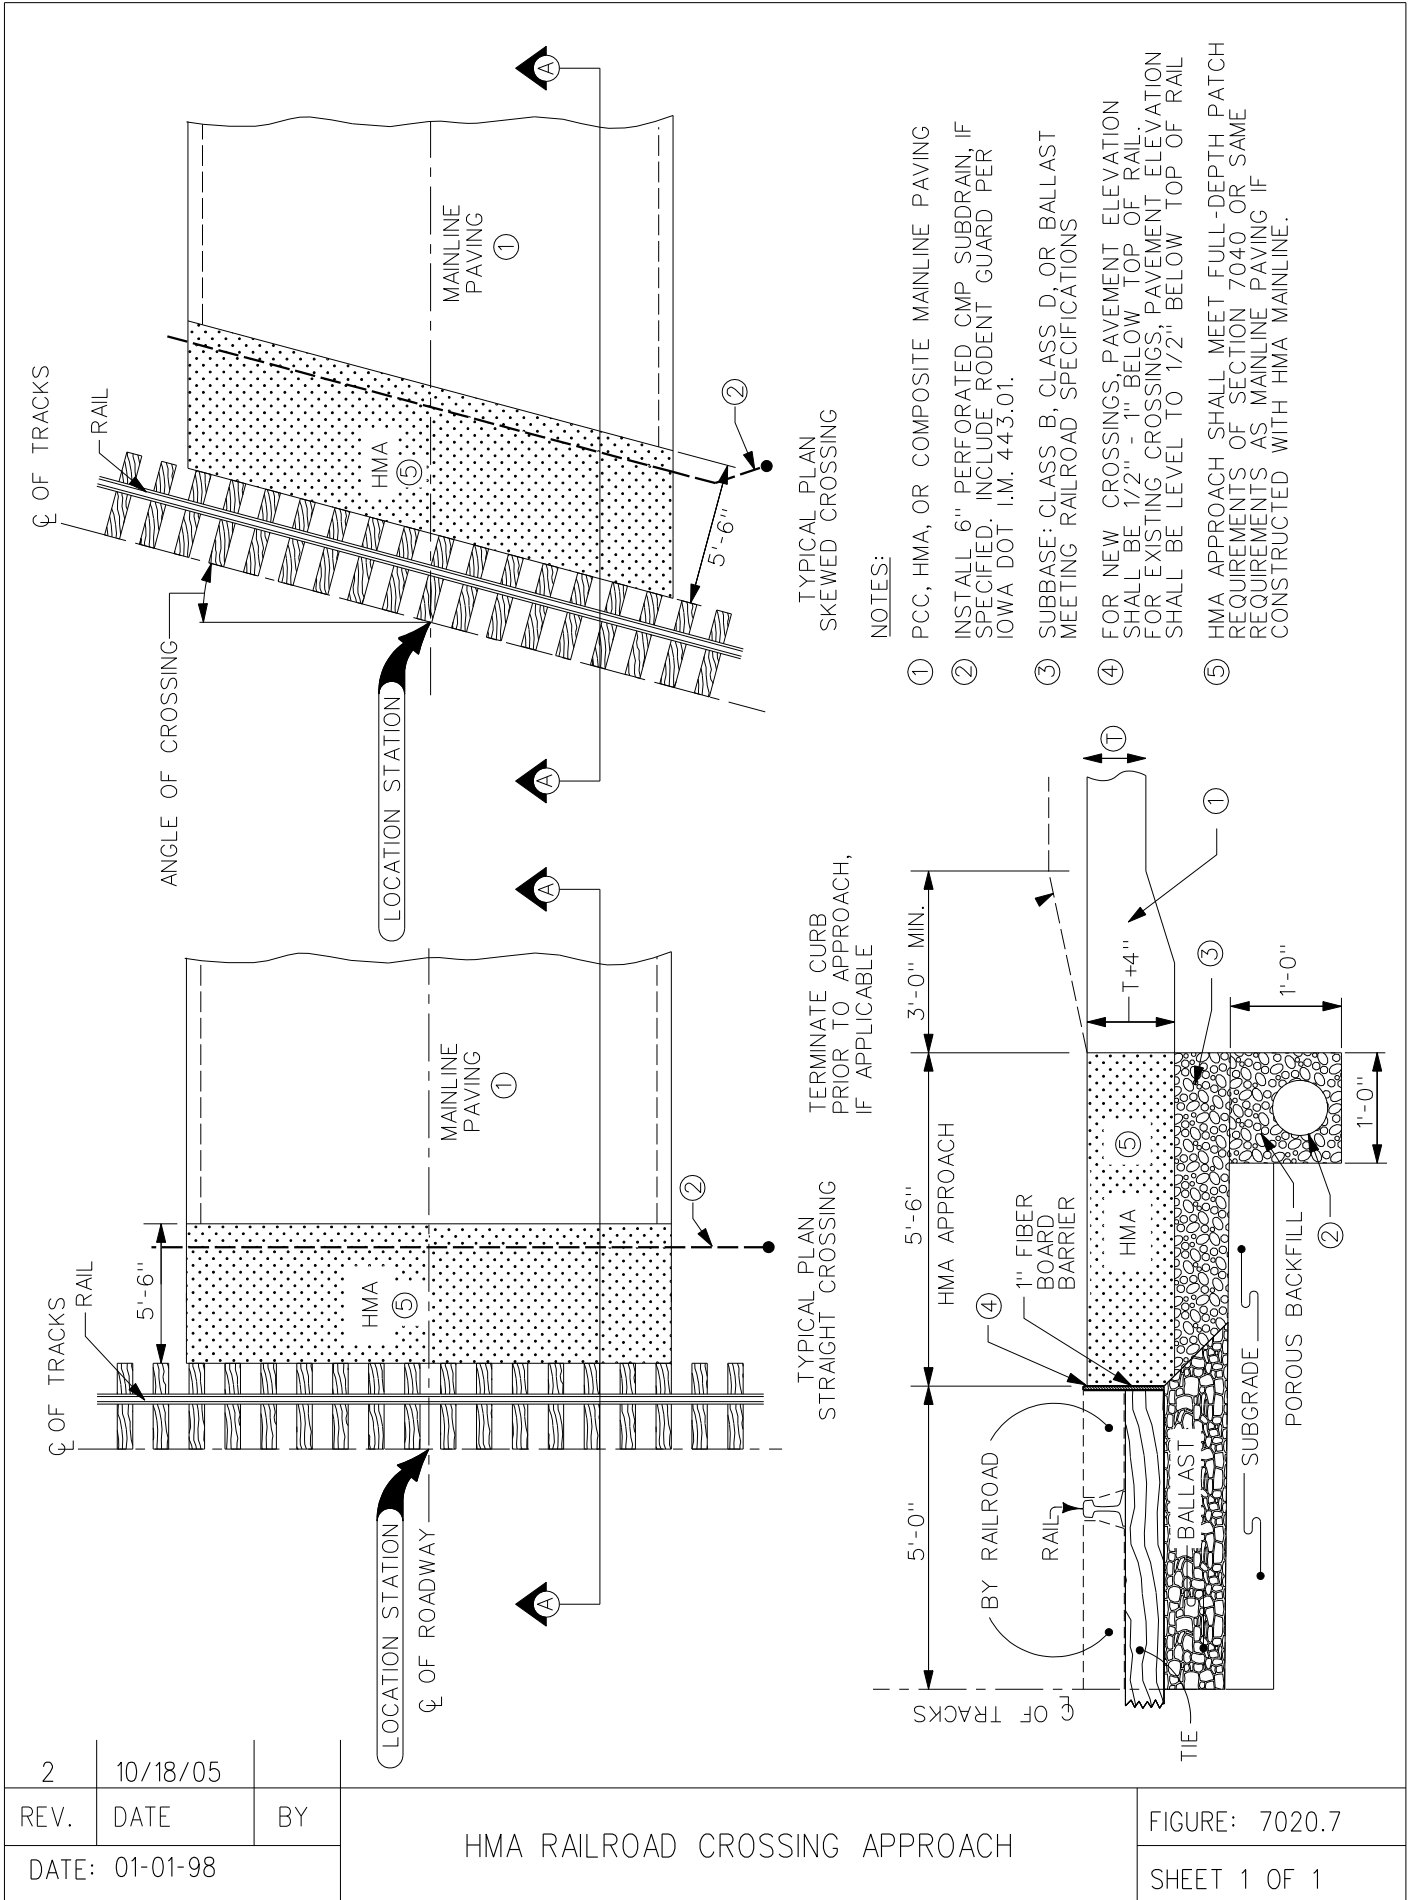

| | | |
|----------------|----------|----|
| 2 | 10/18/05 | |
| REV. | DATE | BY |
| DATE: 01-01-98 | | |

HMA RAILROAD CROSSING APPROACH

FIGURE: 7020.7

SHEET 1 OF 1