


SUDAS STANDARD SPECIFICATIONS

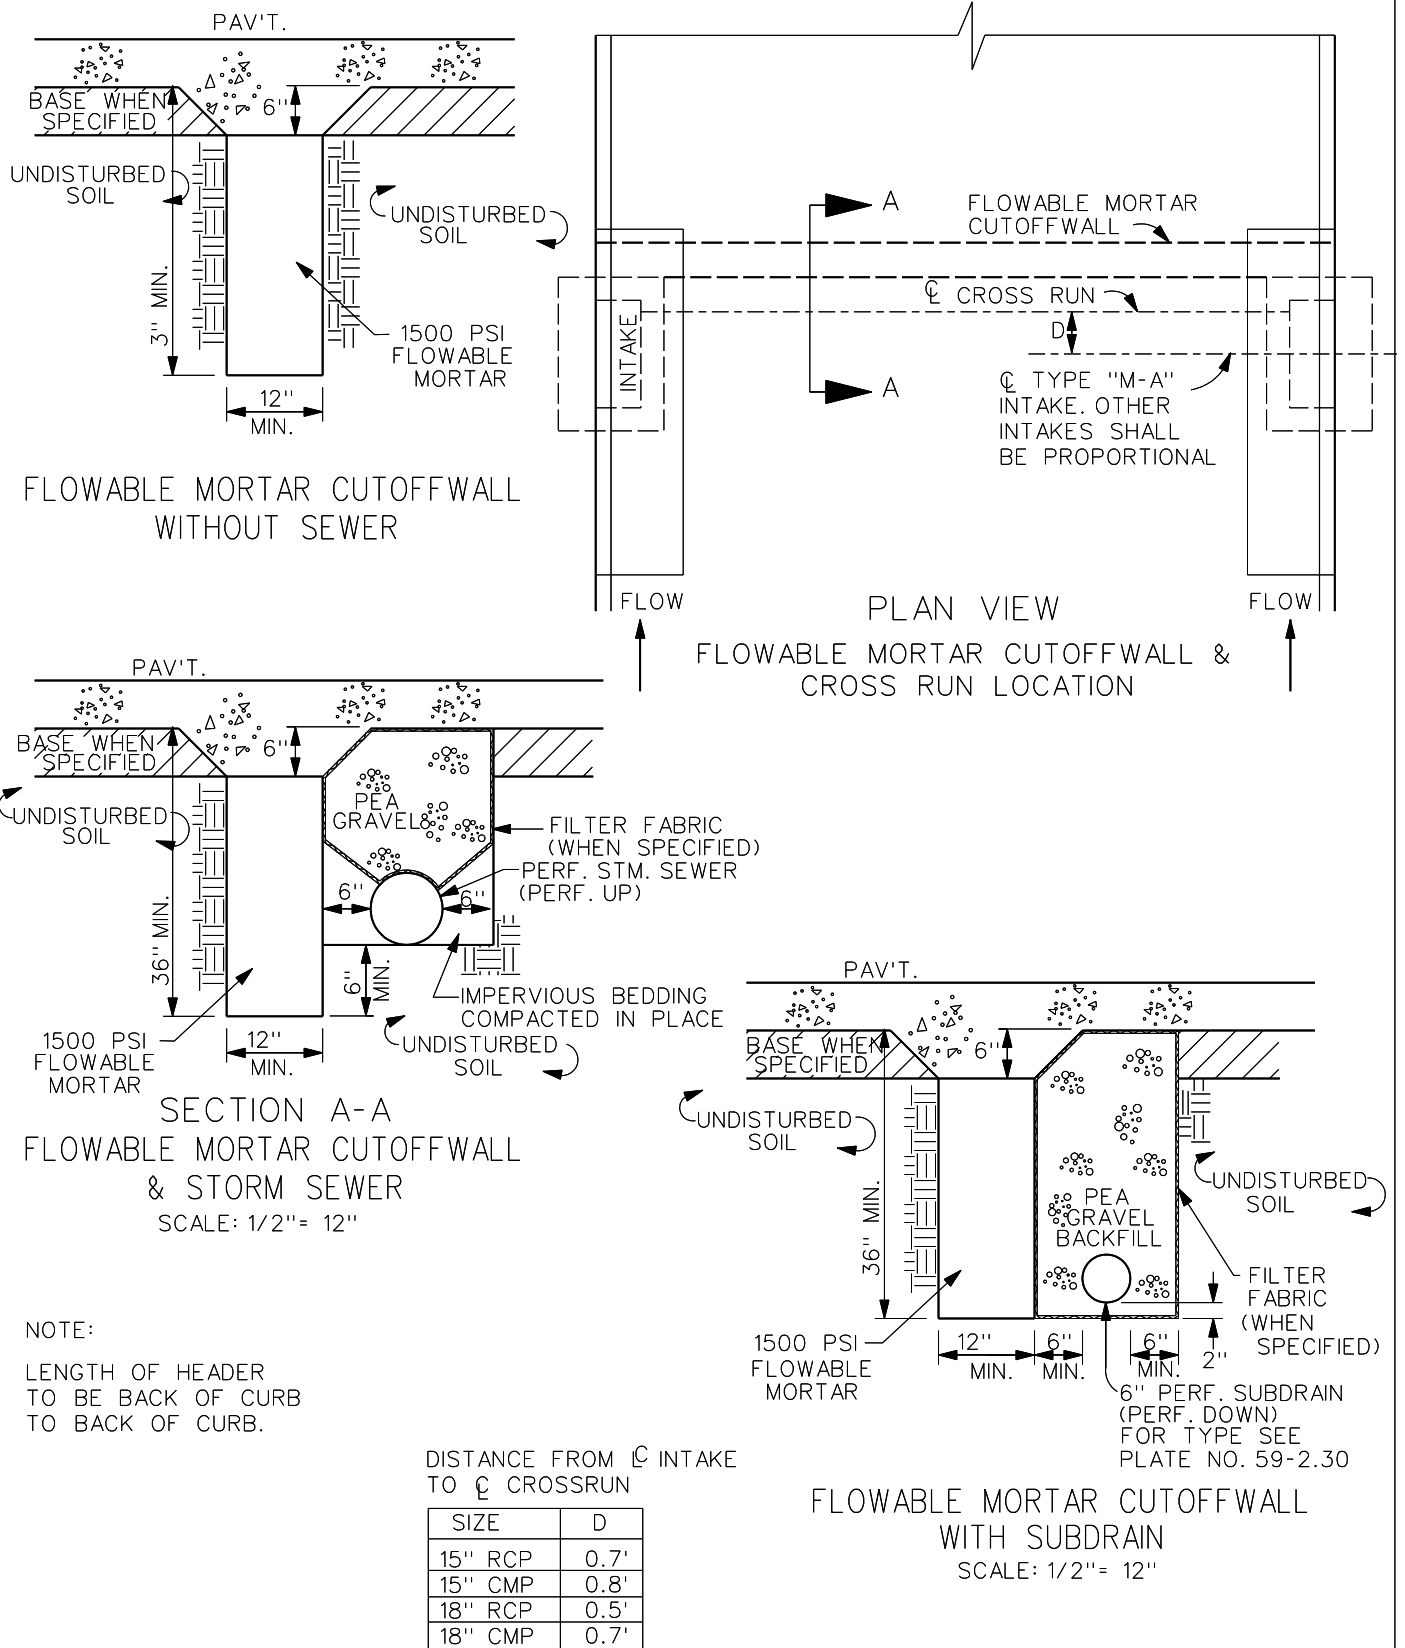

1	10/2002		FLOWABLE MORTAR CUTOFFWALL	FIGURE: 7040.7
REV.	DATE	BY		SHEET 1 OF 1
DATE: 01-01-98				