


GENERAL NOTES:

Construct basin/embankment to elevations and dimensions shown in the contract documents.

- ① Elevation A: Bottom of basin.
- ② Elevation B: Dewatering orifice/wet storage.
- ③ Elevation C: Principal spillway/dry storage
- ④ Elevation D: Top of embankment.
- ⑤ Barrellength and diameter: As specified.
- ⑥ Riser pipe and base/dewatering device: See Figure 9040.14
- ⑦ Anti-vortex device: See Figure 9040.16.

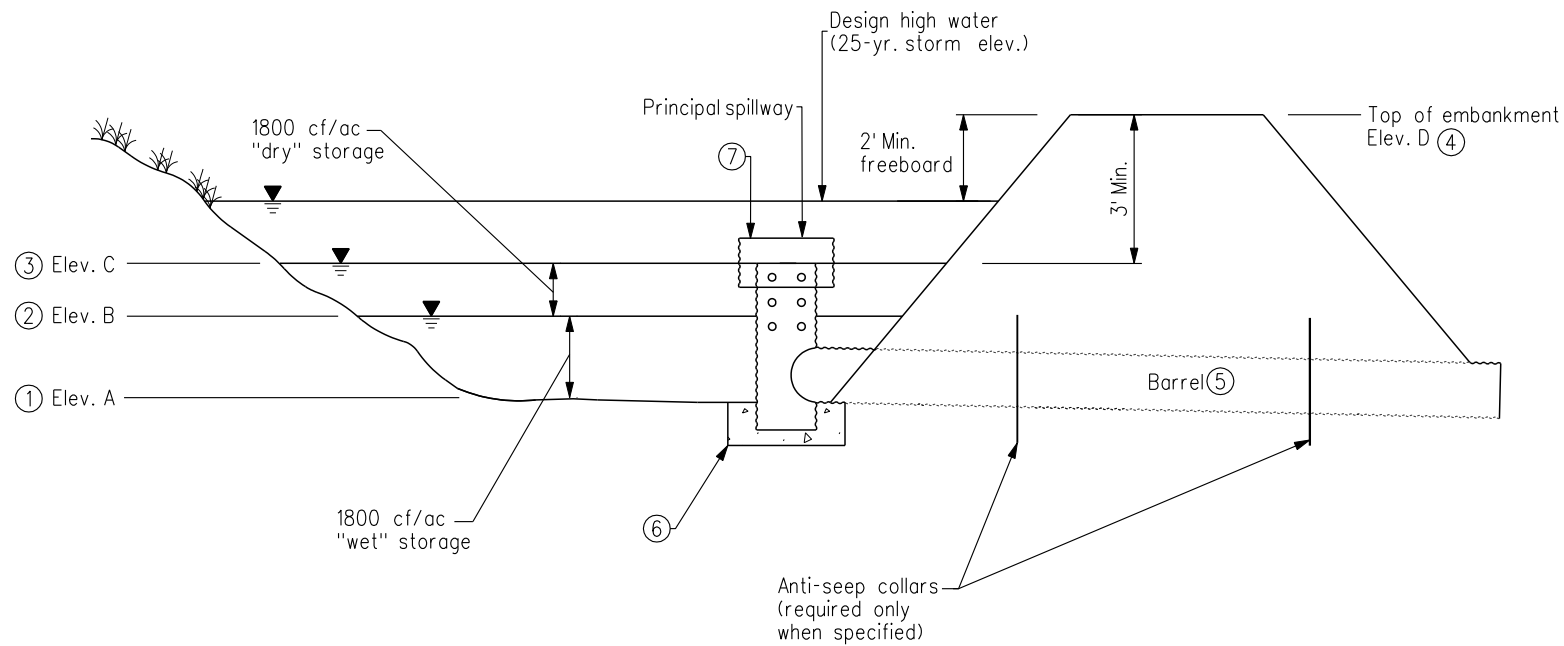

REVISION	
NEW	10/17/06
FIGURE 9040.13	
SHEET 1 OF 1	
SEDIMENT BASIN WITHOUT EMERGENCY SPILLWAY	