
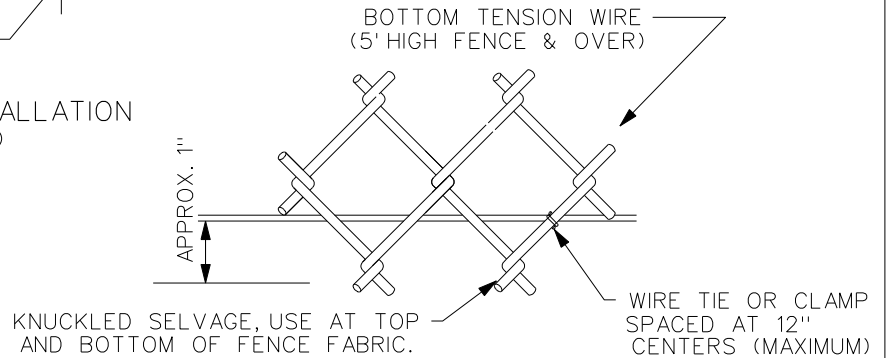
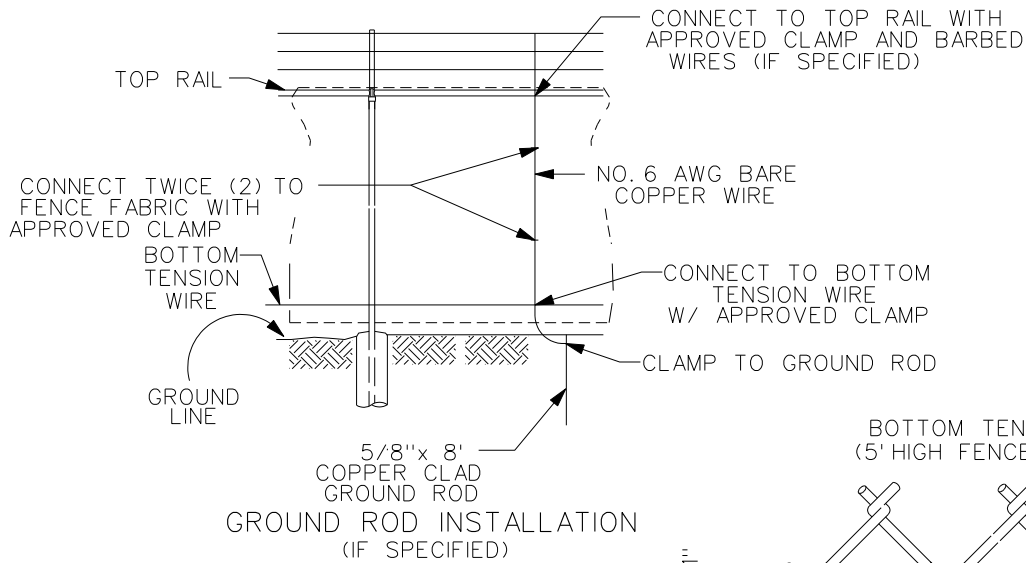


# SUDAS STANDARD SPECIFICATIONS

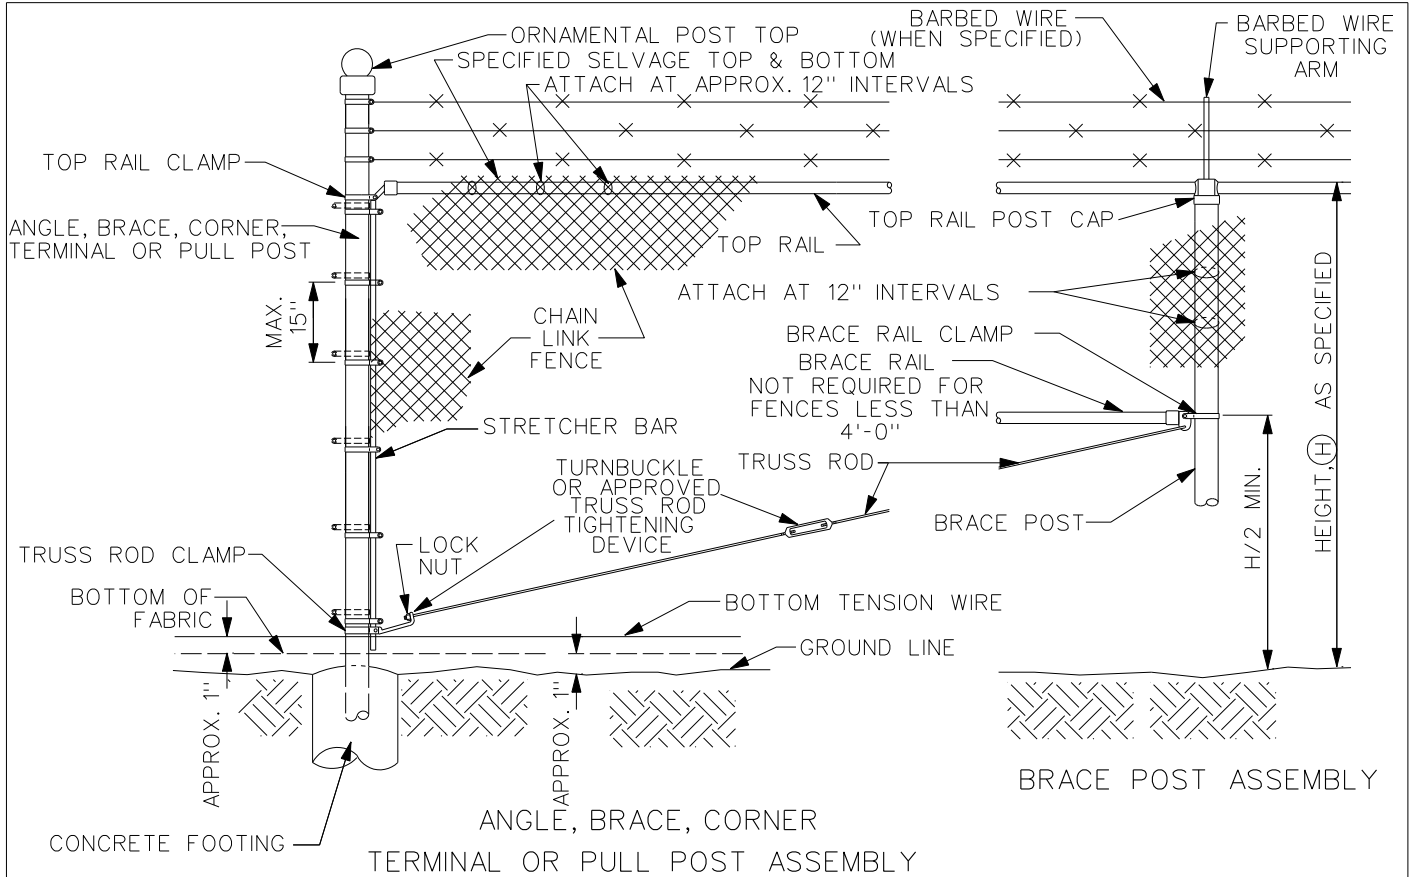

|                |      |    |                          |                |
|----------------|------|----|--------------------------|----------------|
| REV.           | DATE | BY | CHAIN LINK FENCE DETAILS | FIGURE: 9060.2 |
| DATE: 01-01-98 |      |    |                          | SHEET 1 OF 1   |