


REVISED 07-10 - PILING NO. & DESIGN LOADS CHANGED TO LRFD. ABUT. WING SHAPE CHANGED.

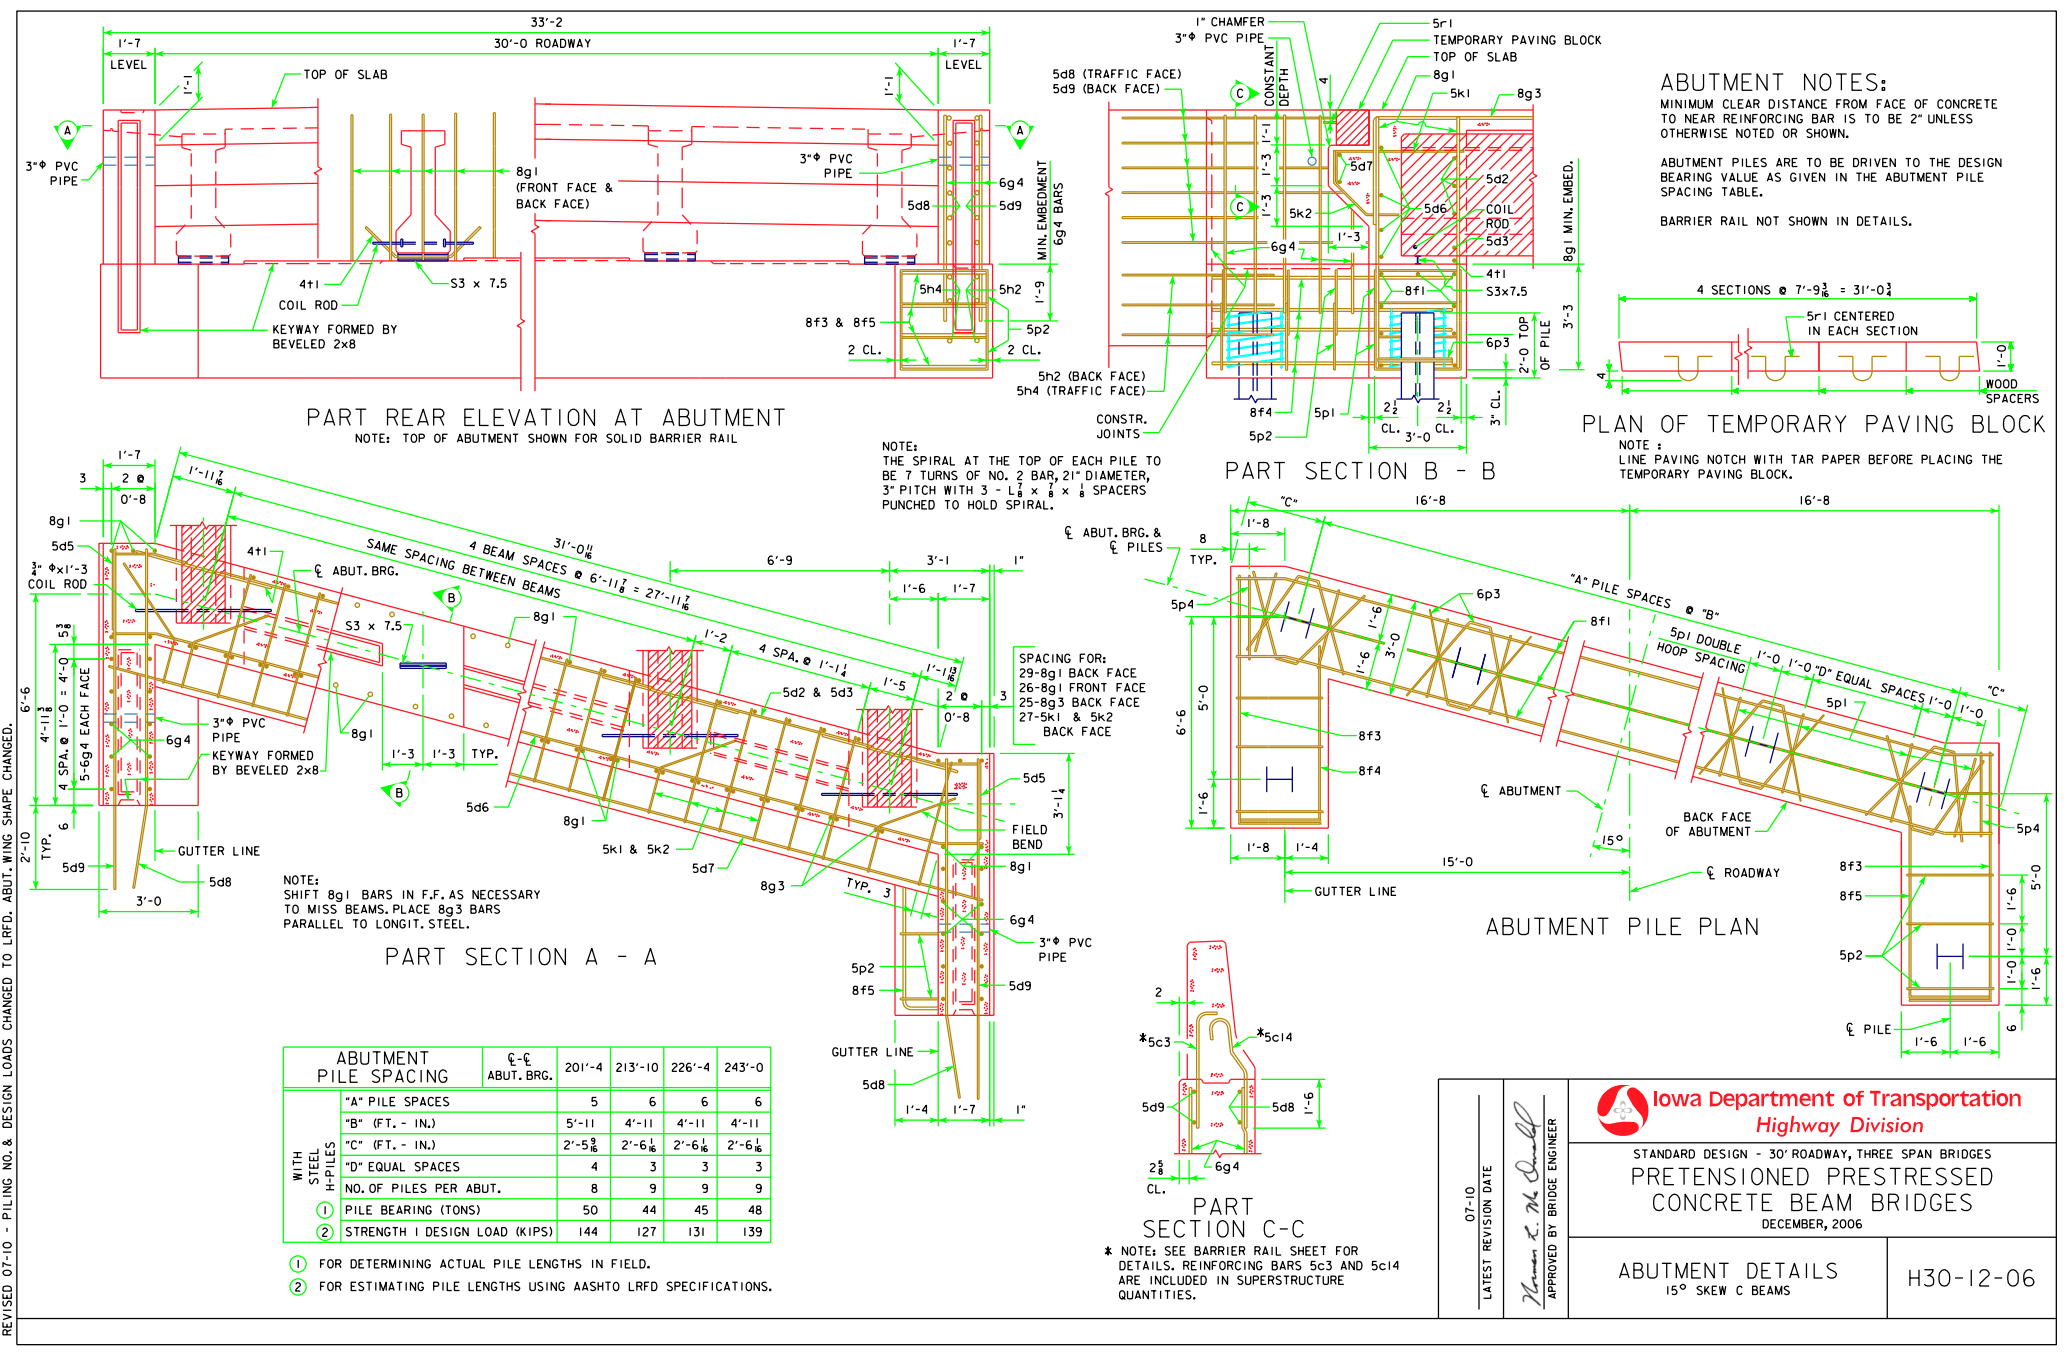

ABUTMENT PILE SPACING		201'-4	213'-10	226'-4	243'-0
WITH STEEL H-PILES	"A" PILE SPACES	5	6	6	6
	"B" (FT. - IN.)	5'-11	4'-11	4'-11	4'-11
	"C" (FT. - IN.)	2'-5 3/4	2'-6 1/4	2'-6 1/4	2'-6 1/4
	"D" EQUAL SPACES	4	3	3	3
	NO. OF PILES PER ABUT.	8	9	9	9
	① PILE BEARING (TONS)	50	44	45	48
		144	127	131	139

- ① FOR DETERMINING ACTUAL PILE LENGTHS IN FIELD.
② FOR ESTIMATING PILE LENGTHS USING AASHTO LRFD SPECIFICATIONS.