

**PASSING LANE**

See [PM-110](#) for line information.

See [PM-111](#) for symbol and legend information.

For projects not on the Primary system the following substitutions may be made. See plan sheets for substitutions.


- ELW6 → ELW4
- BLW6 → BLW4
- CHY10 → CHY8
- CHW10 → CHW8
- NPY6 → NPY4
- BCY6 → BCY4
- DCY6 → DCY4
- DLW6 → DLW4
- SLW6 → SLW4

Possible Contract Items:  
 Pavement Marking Line Items  
 Pavement Marking Symbol and Legend Items  
 Type 'A' Signs

Possible Tabulations:  
[108-22](#)  
[108-29](#)

LEGEND	
	Direction of Traffic
BCY6	Broken Centerline (Yellow)
BLW6	Broken Lane Line (White)
ELW6	Edge Line Right (White)
DLW6	Dotted Line (White)
NPY6	No Passing Zone Line (Yellow)

 <b>STANDARD ROAD PLAN</b>	REVISION	
	1	10-15-24
<b>PM-222</b> SHEET 1 of 4		
REVISIONS: Modified line widths from 4 inches and 8 inches to 6 inches and 10 inches.		
 APPROVED BY DESIGN METHODS ENGINEER		
<b>PASSING LANE</b> <b>(SUPER TWO HIGHWAY)</b>		

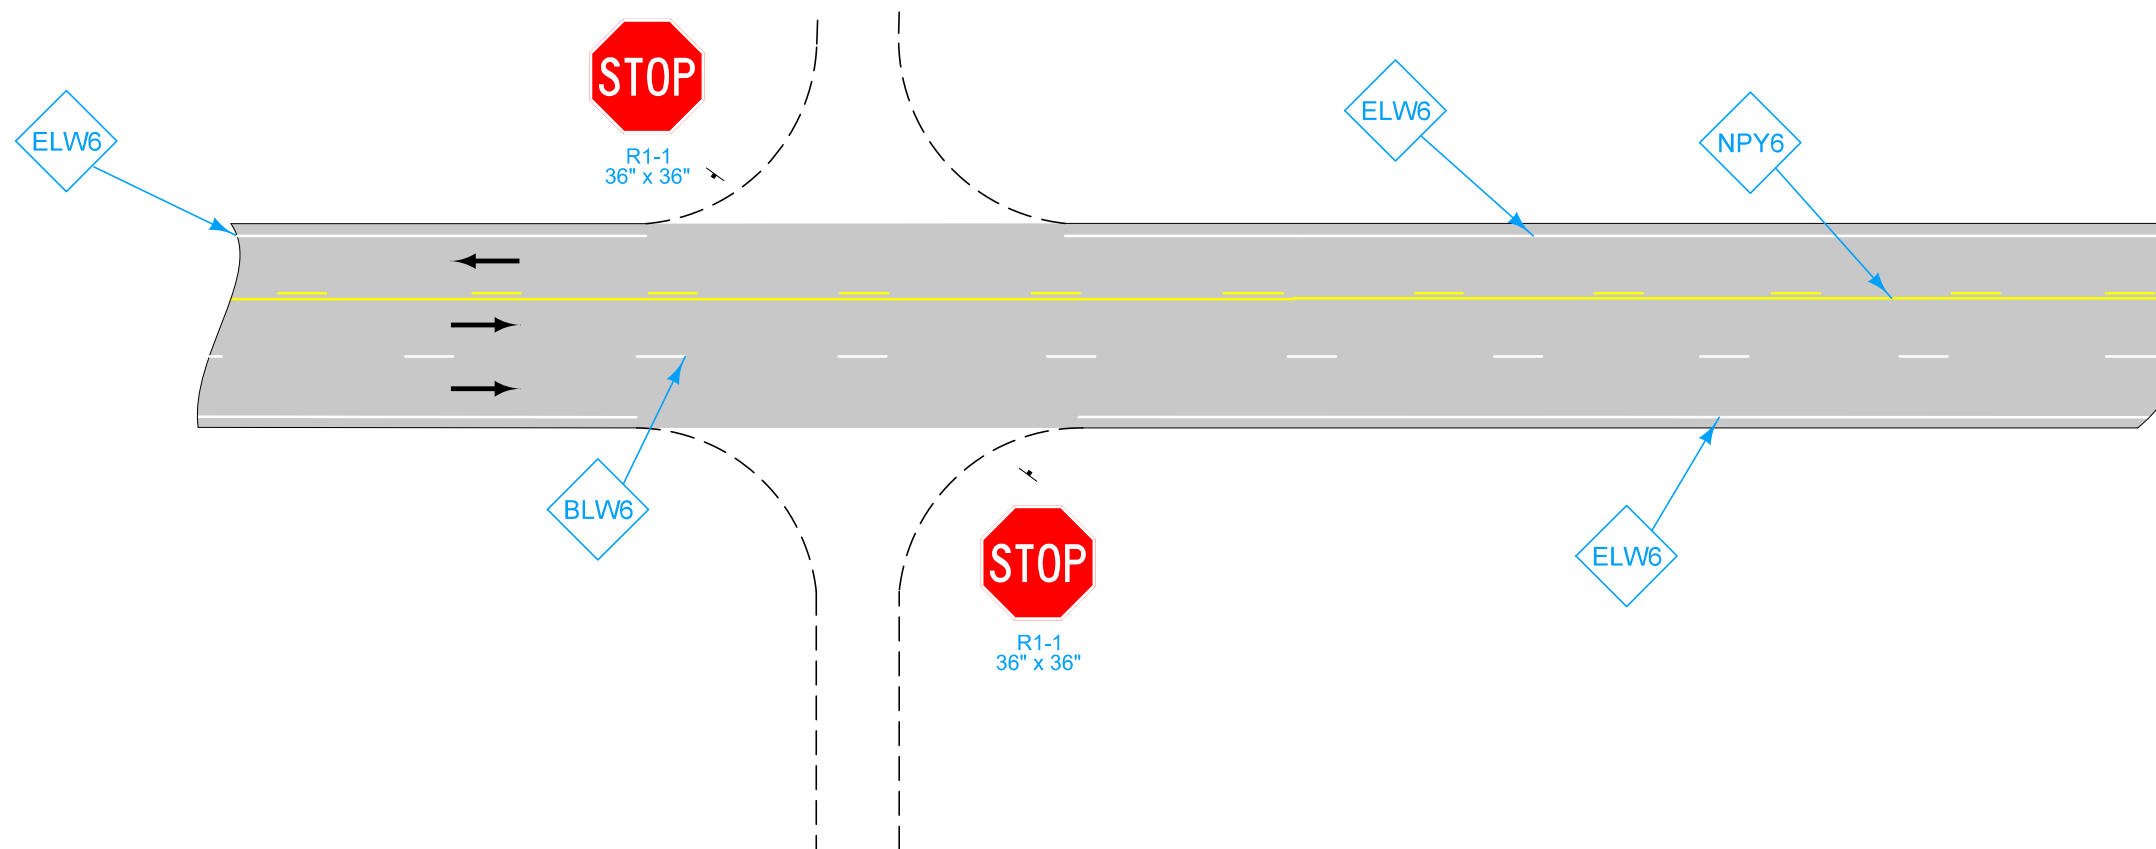


UNPAVED INTERSECTION

LEGEND

- ← Direction of Traffic
- BCY6 Broken Centerline (Yellow)
- BLW6 Broken Lane Line (White)
- ELW6 Edge Line Right (White)
- DLW6 Dotted Line (White)
- NPY6 No Passing Zone Line (Yellow)

	REVISION	
	1	10-15-24
STANDARD ROAD PLAN		PM-222
REVISIONS: Modified line widths from 4 inches and 8 inches to 6 inches and 10 inches.		SHEET 2 of 4
APPROVED BY DESIGN METHODS ENGINEER		
PASSING LANE (SUPER TWO HIGHWAY)		

① Symbol and Legend (when listed in 108-29)

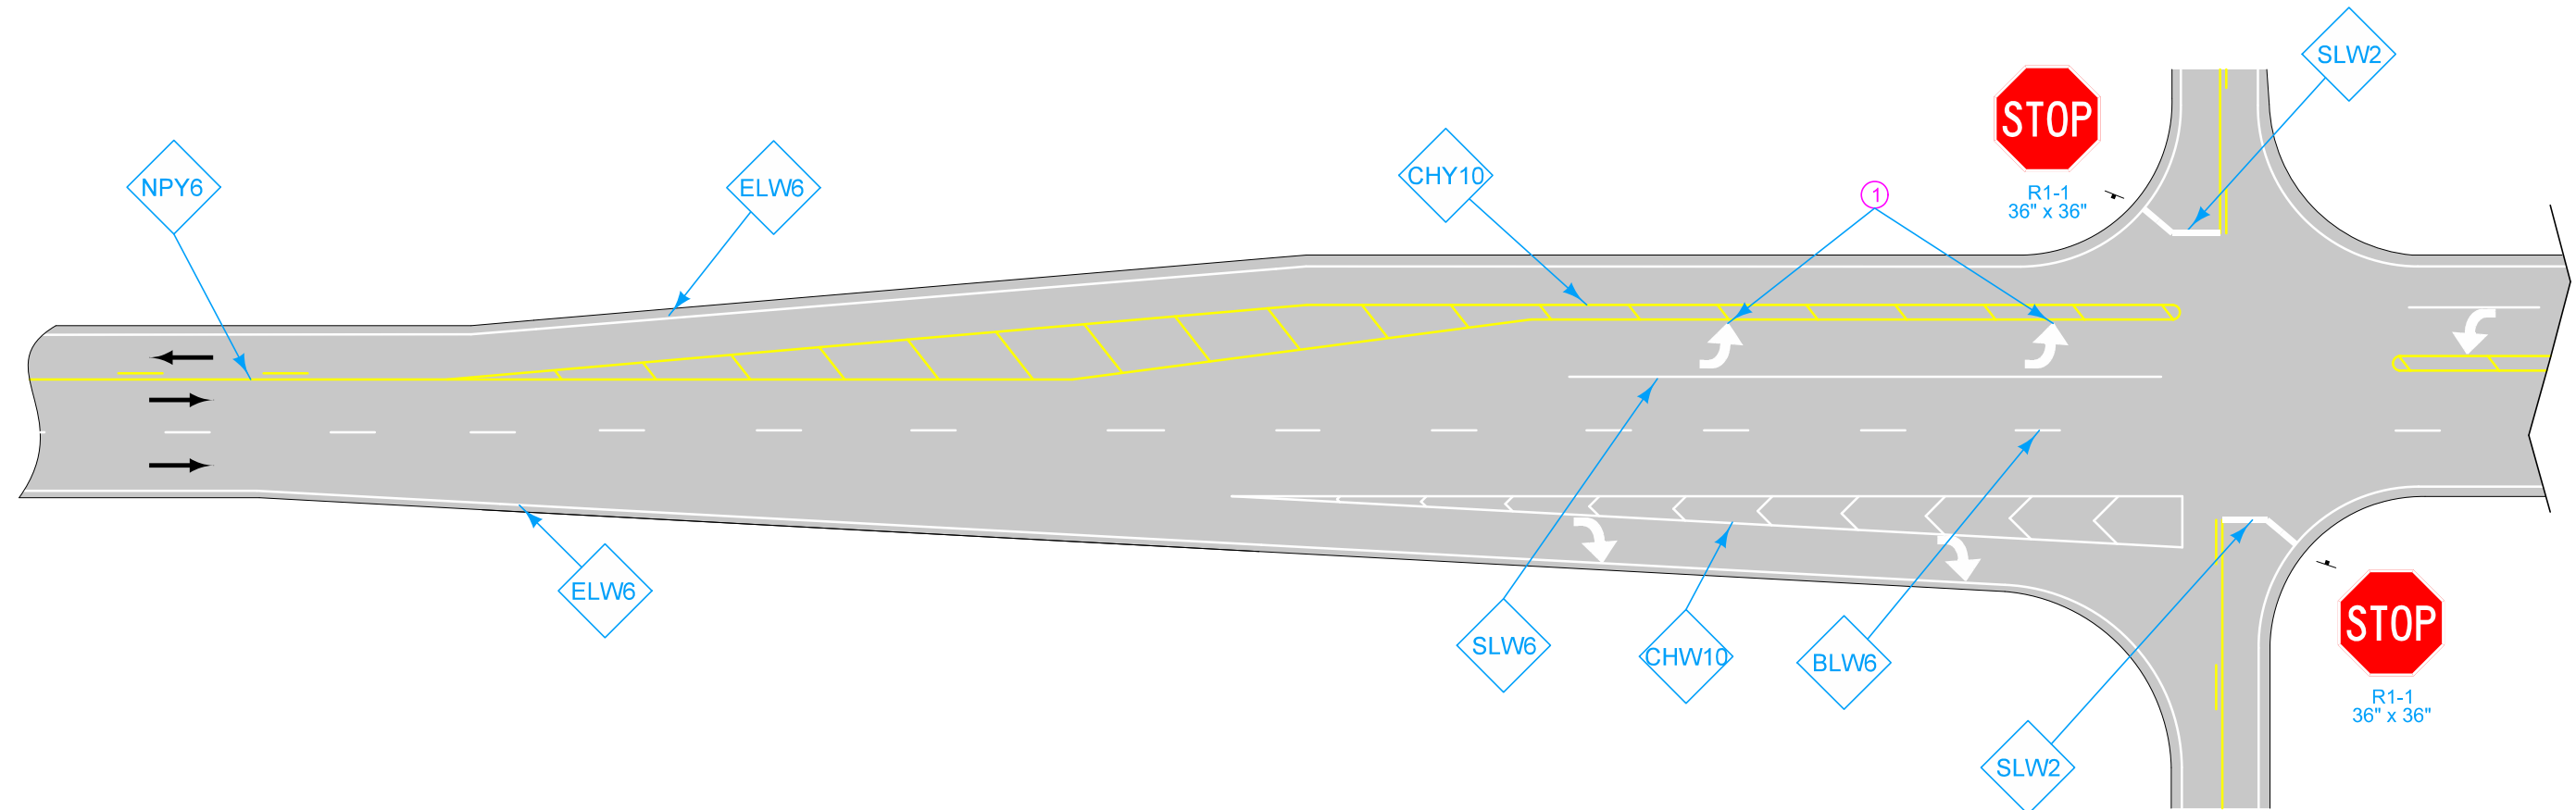


PAVED INTERSECTION

LEGEND

- ← Direction of Traffic
- BCY6 Broken Centerline (Yellow)
- BLW6 Broken Lane Line (White)
- CHW10 Channelizing Line (White)
- SLW6 Solid Lane Line (White)
- ELW6 Edge Line Right (White)
- DLW6 Dotted Line (White)
- NPY6 No Passing Zone Line (Yellow)
- CHY10 Channelizing Line (Yellow)
- SLW2 Stop Line (White)

	REVISION	
	1	10-15-24
STANDARD ROAD PLAN		PM-222
REVISIONS: Modified line widths from 4 inches and 8 inches to 6 inches and 10 inches.		SHEET 3 of 4
APPROVED BY DESIGN METHODS ENGINEER		
PASSING LANE (SUPER TWO HIGHWAY)		

① Symbol and Legend (when listed in 108-29)

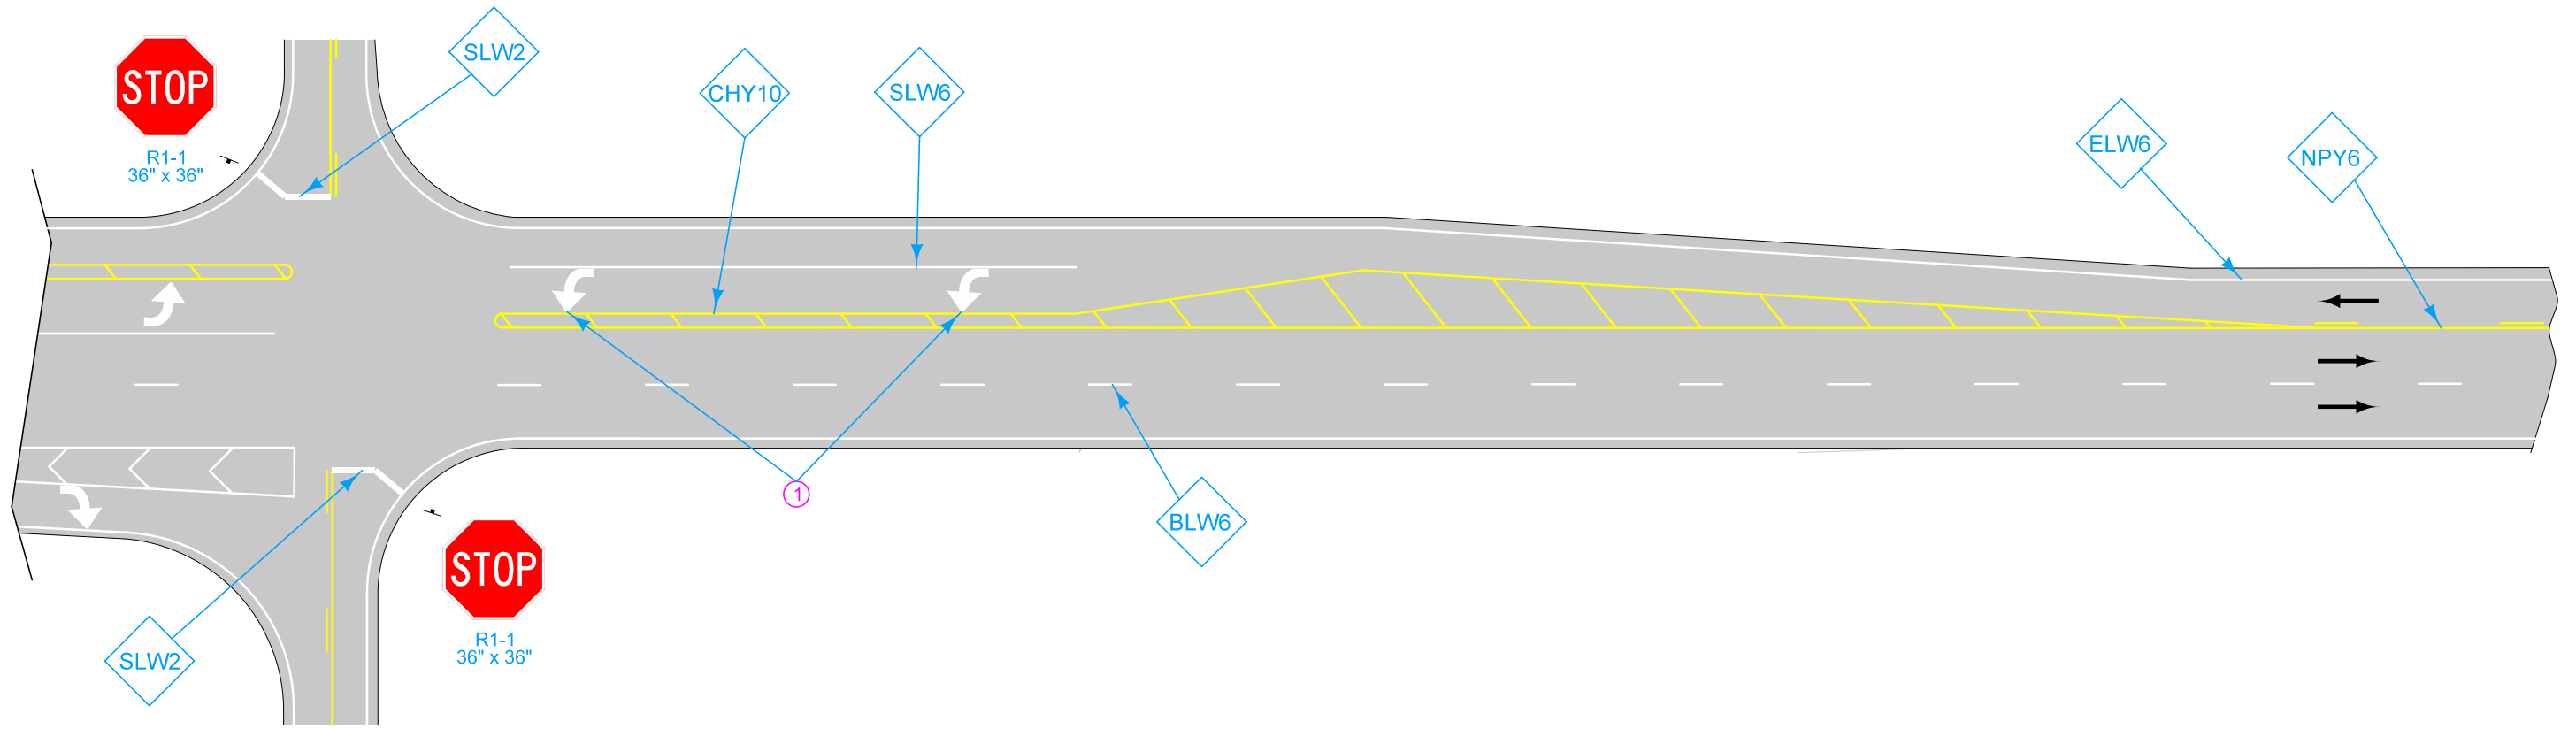

PAVED INTERSECTION

LEGEND

- ← Direction of Traffic
- BCY6 Broken Centerline (Yellow)
- BLW6 Broken Lane Line (White)
- CHW10 Channelizing Line (White)
- SLW6 Solid Lane Line (White)
- ELW6 Edge Line Right (White)
- DLW6 Dotted Line (White)
- NPY6 No Passing Zone Line (Yellow)
- CHY10 Channelizing Line (Yellow)
- SLW2 Stop Line (White)

	REVISION	
	1	10-15-24
STANDARD ROAD PLAN		
PM-222		
SHEET 4 of 4		
REVISIONS: Modified line widths from 4 inches and 8 inches to 6 inches and 10 inches.		
 <small>APPROVED BY DESIGN METHODS ENGINEER</small>		
PASSING LANE (SUPER TWO HIGHWAY)		