



AREAS OF RESTRICTED SIGHT
(Typically a "No-Passing" Zone)

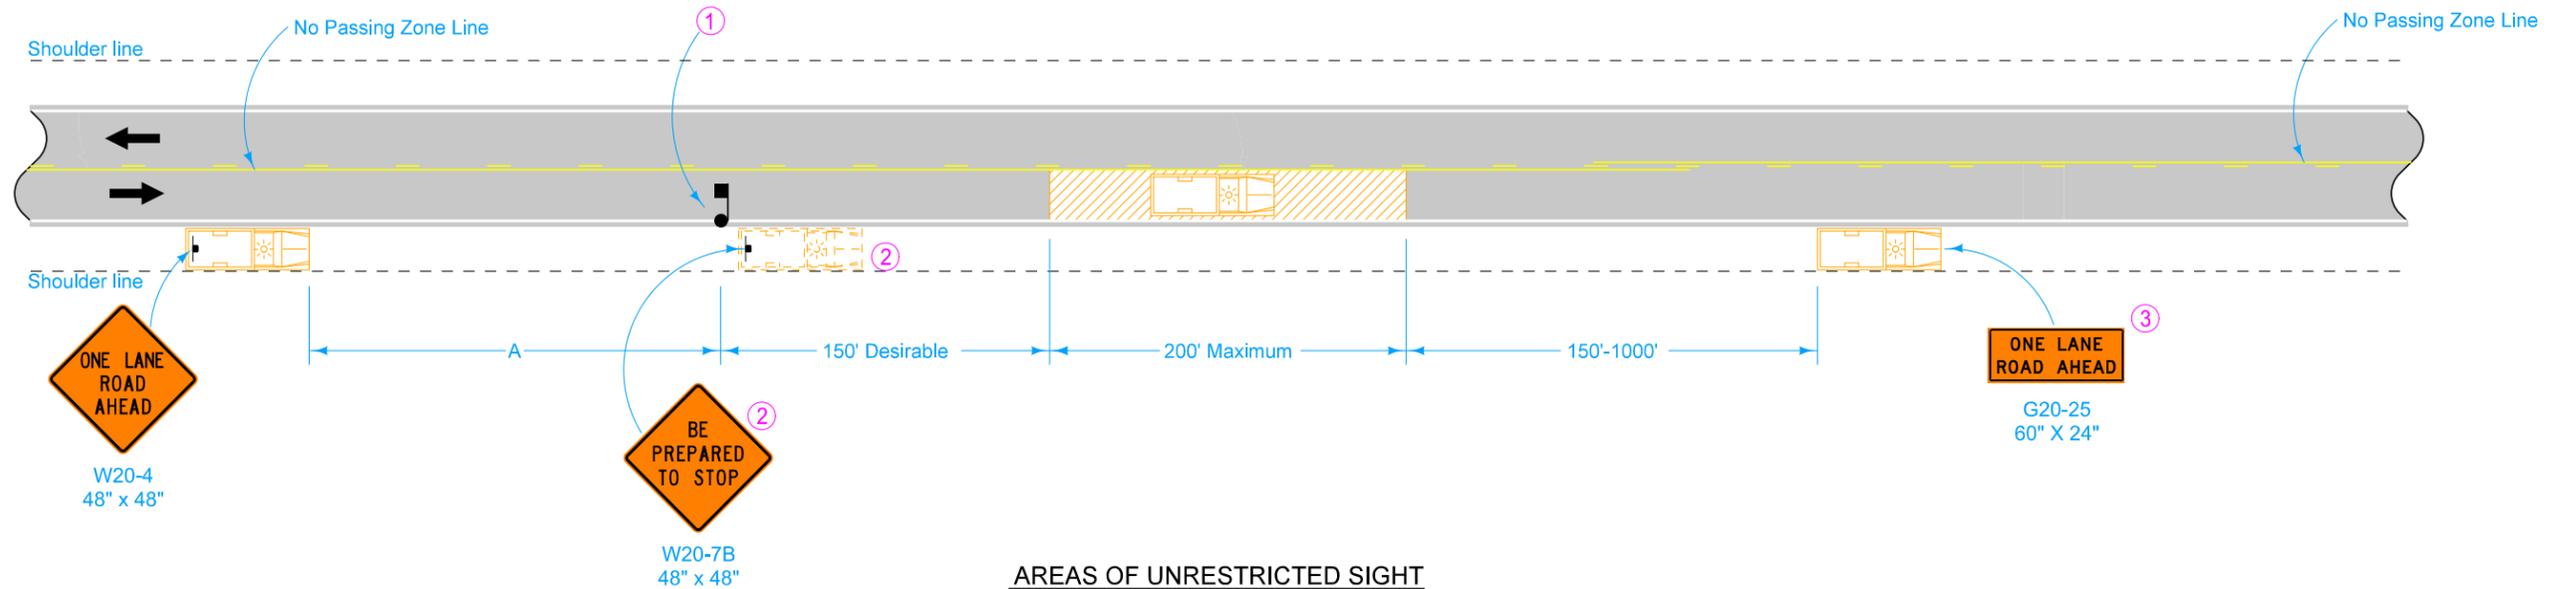

AREAS OF UNRESTRICTED SIGHT

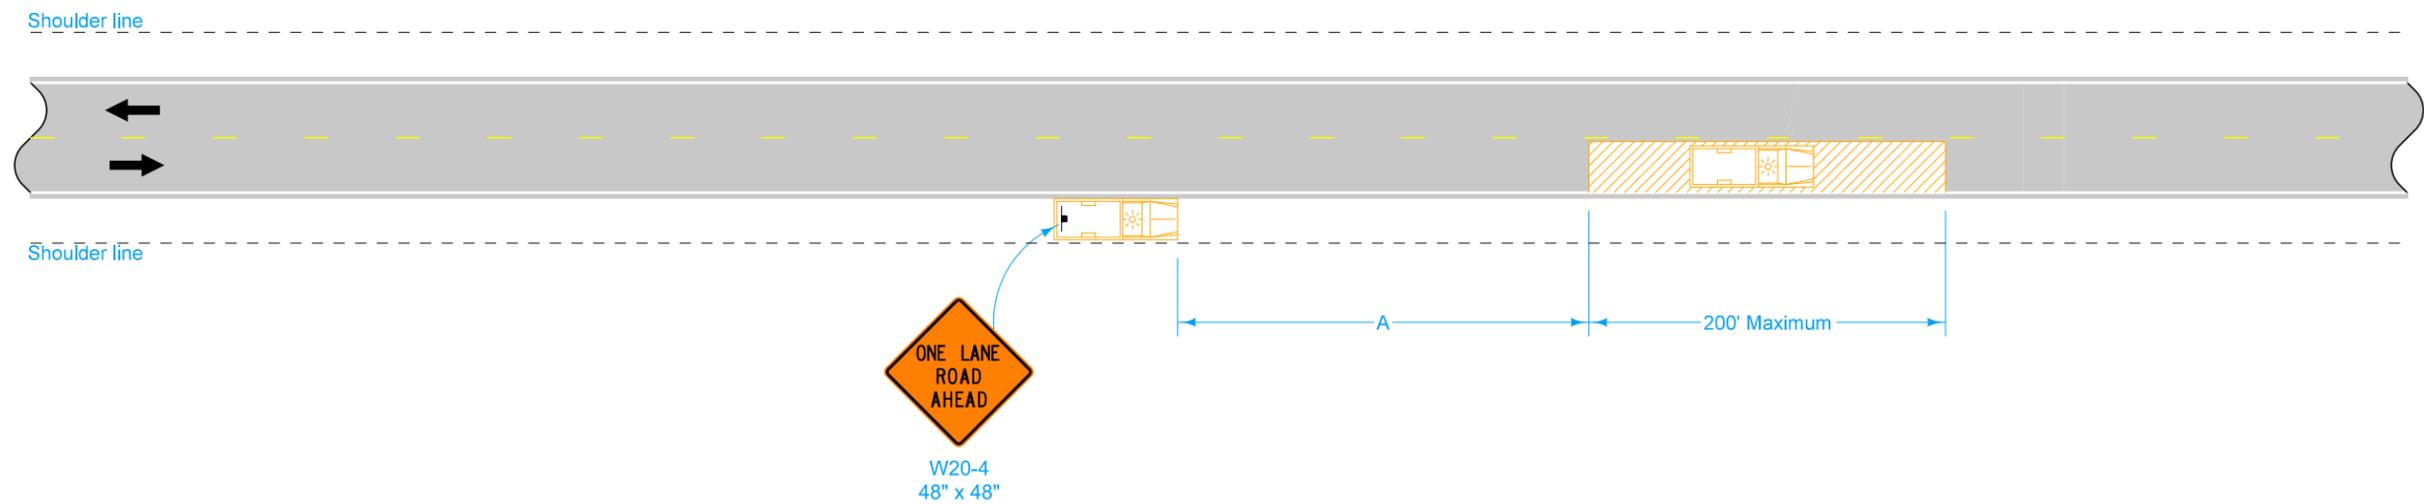

LEGEND

- Direction of Traffic
- Flagger
- Traffic Sign
- Work Area
- Work Vehicle

SPEED LIMIT (mph)*	A min.
25 or less	200'
30-35	300'
40-45	500'
50 or greater	1000'

* Speed Limit refers to regulatory speed limit before road work.

For stops exceeding 15 minutes or in heavy traffic situations, use [TC-213](#).

Equip all vehicles with an amber revolving light or an amber strobe light.

- ① When a stop is made in an area of restricted sight distance, use a flagger to hold traffic in the closed lane and allow to pass when conditions are safe.
- ② This vehicle and sign may be used in lieu of a flagger.
- ③ Refer to [SI-881](#) for sign details.

	REVISION	
	2	4-18-23
STANDARD ROAD PLAN	TC-235	
SHEET 1 of 1		
REVISIONS: Added speed limit note. Formatted speed limit table.		
APPROVED BY DESIGN METHODS ENGINEER		
EDGE RUT REPAIR		