


REVISED 04-2014 - MOVED THE REACTION LIVE LOAD IMPACT COLUMN NUMBERS IN THE MOMENT ROW TO THE REACTION ROW.

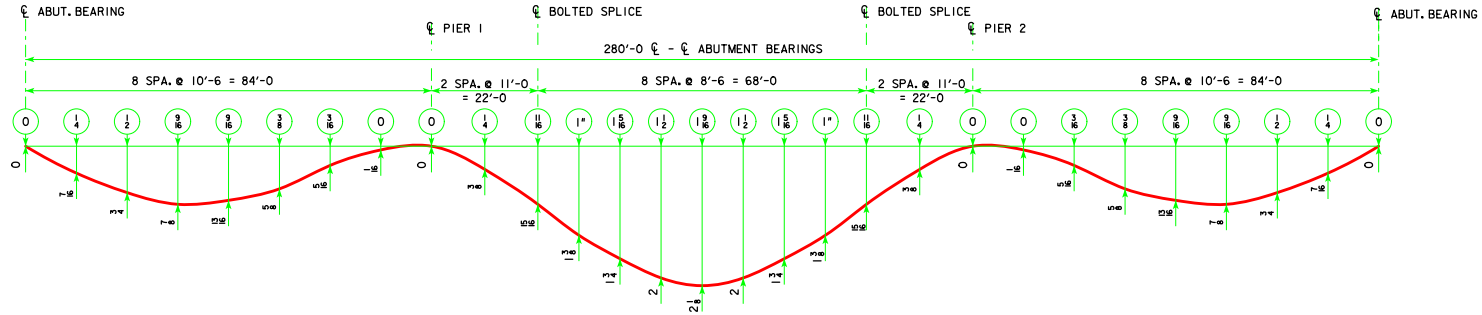

DEAD LOAD DEFLECTION DIAGRAM

- NOTES:
 1. ENCIRCLED NUMBERS INDICATE ANTICIPATED DEFLECTION DUE TO CONCRETE ONLY.
 2. DEFLECTIONS ARE IN INCHES.

		MOMENT - foot-kips		MOMENT AND REACTION TABLE								REACTION - kips			
LOAD NAME	LOAD - k/ft	POSITIVE MOMENT				NEGATIVE MOMENT		REACTION							
		0.4 PT. END SPAN		0.5 PT. CENTER SPAN		PIER	PIER	ABUTMENT		ABUTMENT		PIER	PIER		
		INTERIOR	EXTERIOR	INTERIOR	EXTERIOR	INTERIOR	EXTERIOR	INTERIOR	EXTERIOR	INTERIOR	EXTERIOR	INTERIOR	EXTERIOR		
DC1	0.74*	0.72*	456	429	523	489	998	935	31	30	109	103			
DC2	0.14	0.14	70	69	96	95	127	127	4	4	15	15			
DW	0.15	0.15	73	72	100	99	132	133	5	5	16	16			
LIVE LOAD + IMPACT HL-93	DISTRIBUTION FACTOR	MOMENT	MOMENT												
		0.612	0.681	1159	1288	1273	1538	962	1122	-	-	-	-		
		REACTION	REACTION							84	74	146	129		
TOTAL	0.772	0.681							2219	2317	124	113	286	263	

* LOAD VALUES DO NOT INCLUDE GIRDER WEIGHT.
 MOMENT AND REACTION VALUES DO INCLUDE GIRDER WEIGHT.
 MOMENTS AND REACTIONS SHOWN ARE UNFACTORED.

04-2014 LATEST REVISION DATE	APPROVED BY BRIDGE ENGINEER 	
		STANDARD DESIGN - 40' ROADWAY, 3 SPAN BRIDGES ROLLED STEEL BEAM BRIDGES JUNE, 2010
		<div style="text-align: center;"> BEAM DEFLECTIONS 280'-0 BRIDGE </div> <div style="text-align: center;"> RS40-067-10 </div>